


Tolerance

<3.00 ±0.01

>3.00 ±0.02

UNIT = METER

STAR WATER STORAGE TANK (UNDERGROUND)

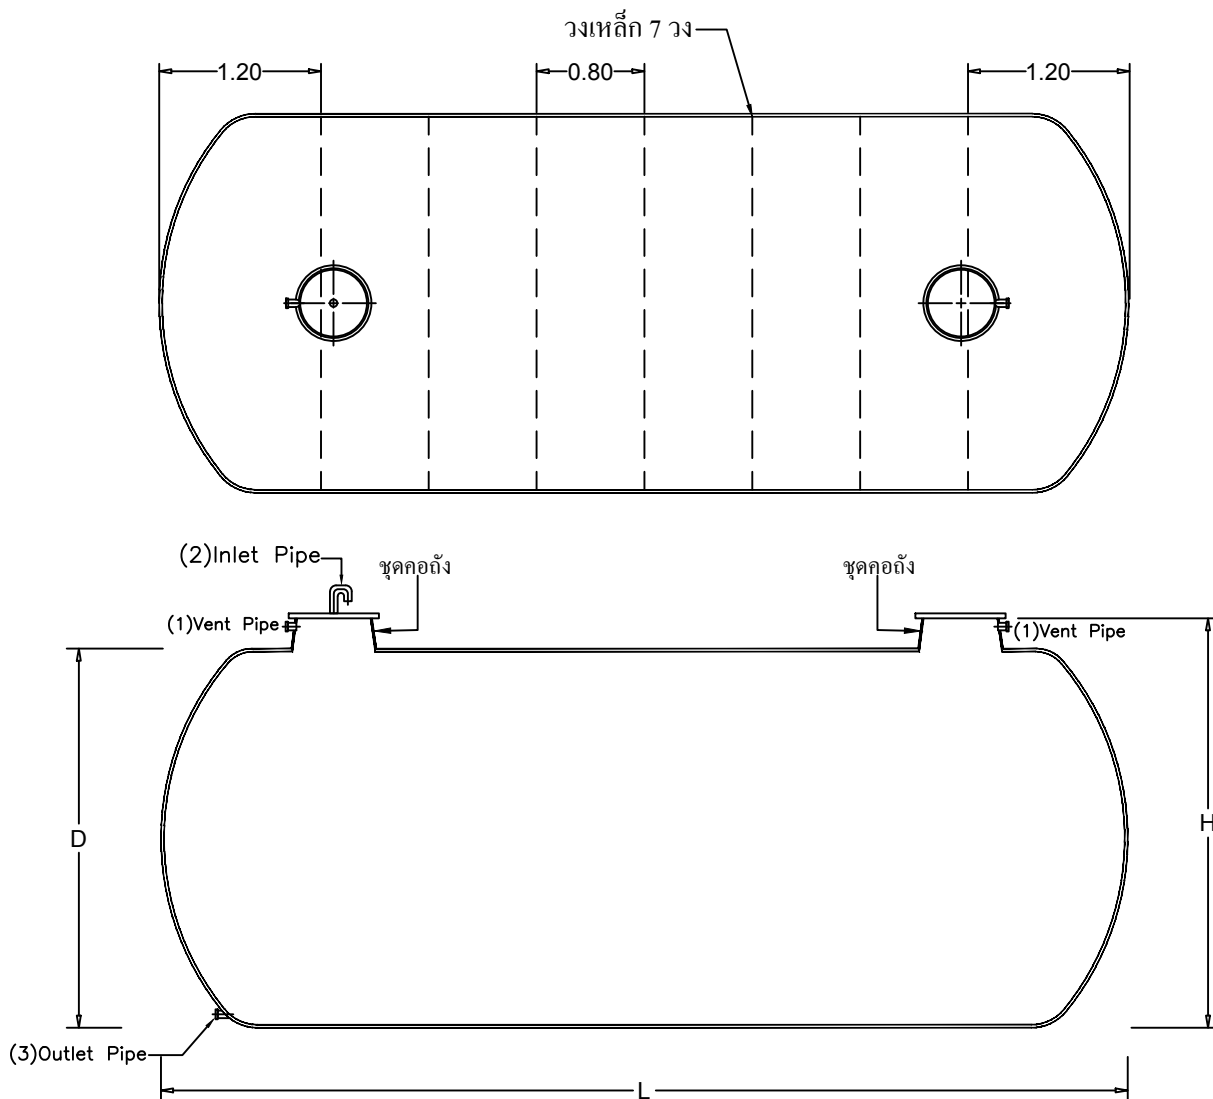

SPECIFICATION

MODEL	LENGTH (m.)	HEIGHT (m.)	DIAMETER (m.)	COVER (m.)	INLET (inc.)	OUTLET (inc.)	AIR VENT (inc.)
CFRBUT-50	7.20	3.20	3.00	Ø0.50	Ø2"	Ø2"	Ø2"

UNCONTROLLED DOCUMENT

FM-DD-04

Client โครงการ โรงนอนทหารค่ายบุรีรัตน์ จ.ราชบุรี							
Title CFRBUT-50 For Factory						Scale NTS.	
Drawn Cholticha K.	Date 22-7-59	Approved <i>Wanna</i>	Date 22-7-59	Drawing No. Fac_181/59	Rev. Rev.0		

