



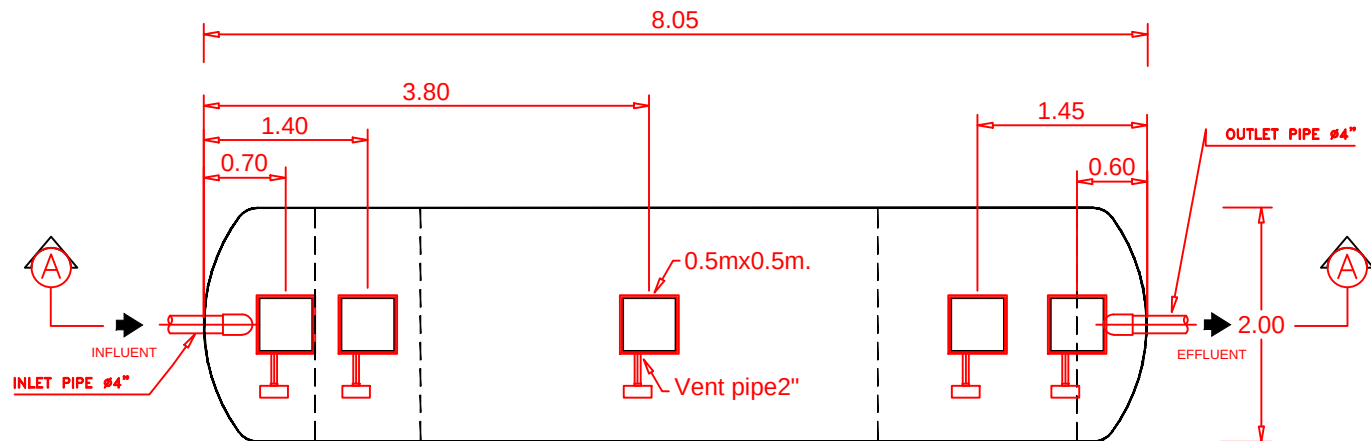

PLAN VIEW FOR FACTORY

SCALE

NTS

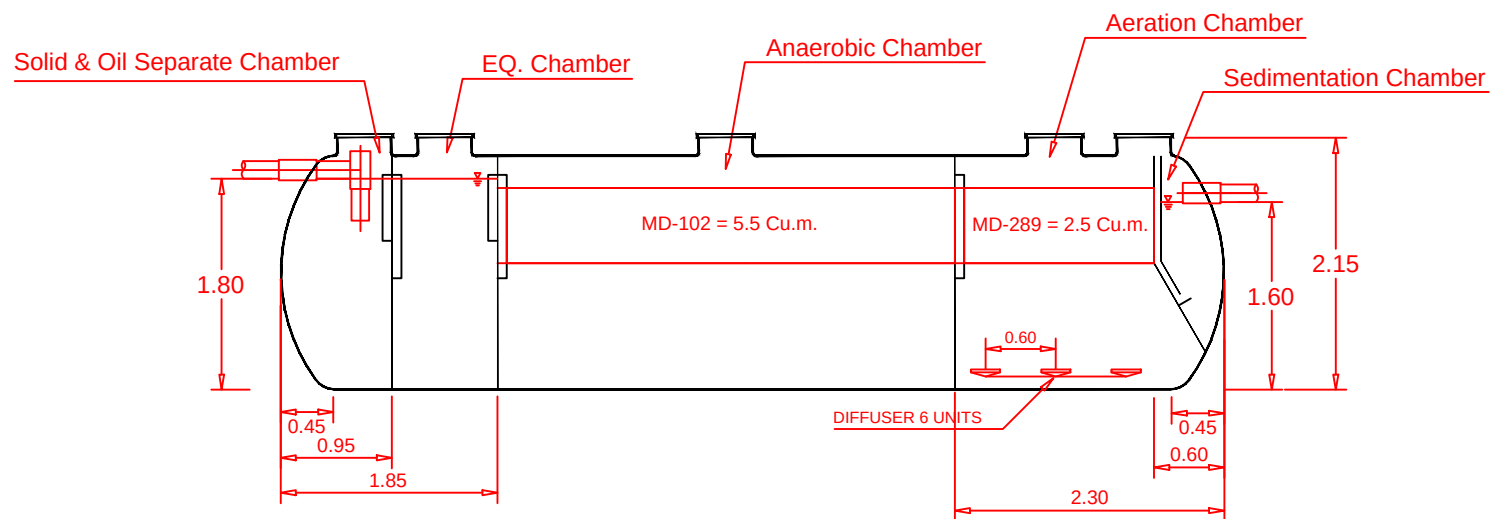

SECTION A-A

SCALE

NTS

****Air Blower = "Medo" model LA-200 x 2 Sets****

Project			
SOAP WASTE			
Title			Scale Title
ระบบบำบัดน้ำเสีย STAR C-20005-A			NTS.
Drawn	Date	Checked	Drawing No.
CHOLTHIHA k.	24-10-15	Warunee V.	C-20005-A/1510

