


Tolerance



<3.00	±0.01
>3.00	±0.02

UNIT = METER

FM-DD-04

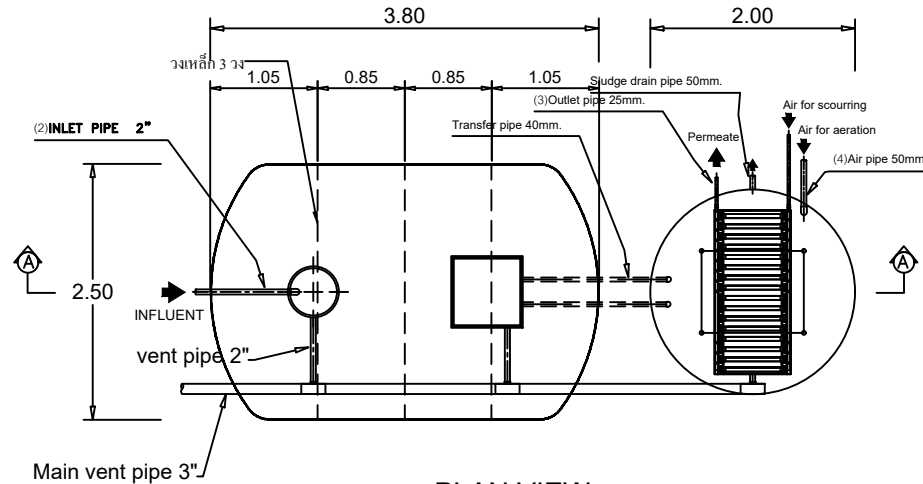

PLAN VIEW
SCALE NTS

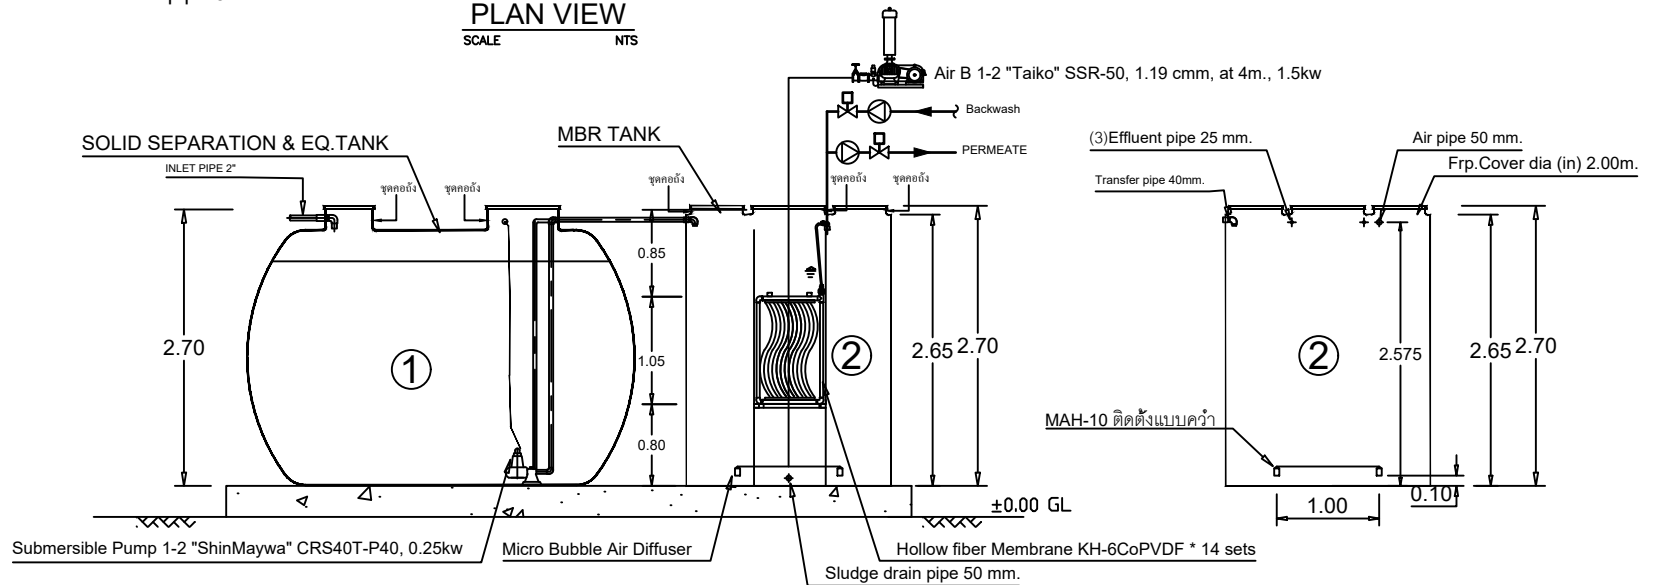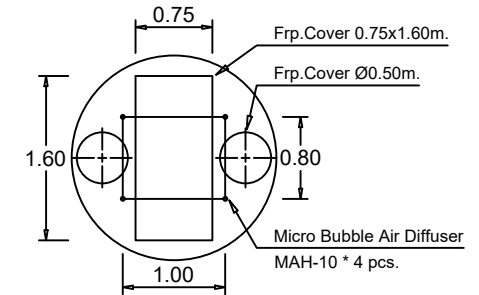

SECTION A-A
SCALE NTS

Air Blower : "TAIKO" model SSR-50, 1.22 cmm.@2500mmAq , 1.5kw. x 2 Sets

Self Priming Pump : "Ebara" model JESX-5 x 2 Sets

Centrifugal Pump : "Ebara" model CMA-0.5 x 1 Set

UNCONTROLLED DOCUMENT

Client					
โครงการ Resort เกาะพั่น					
Title				Scale	
ระบบบำบัดน้ำเสีย STAR OASIS-i20Z				NTS.	
Drawn	Date	Approved	Date	Drawing No.	Rev.
Cholticha K.	25-9-61	Unuma	25-9-61	Fac_204/61	Rev.0

