



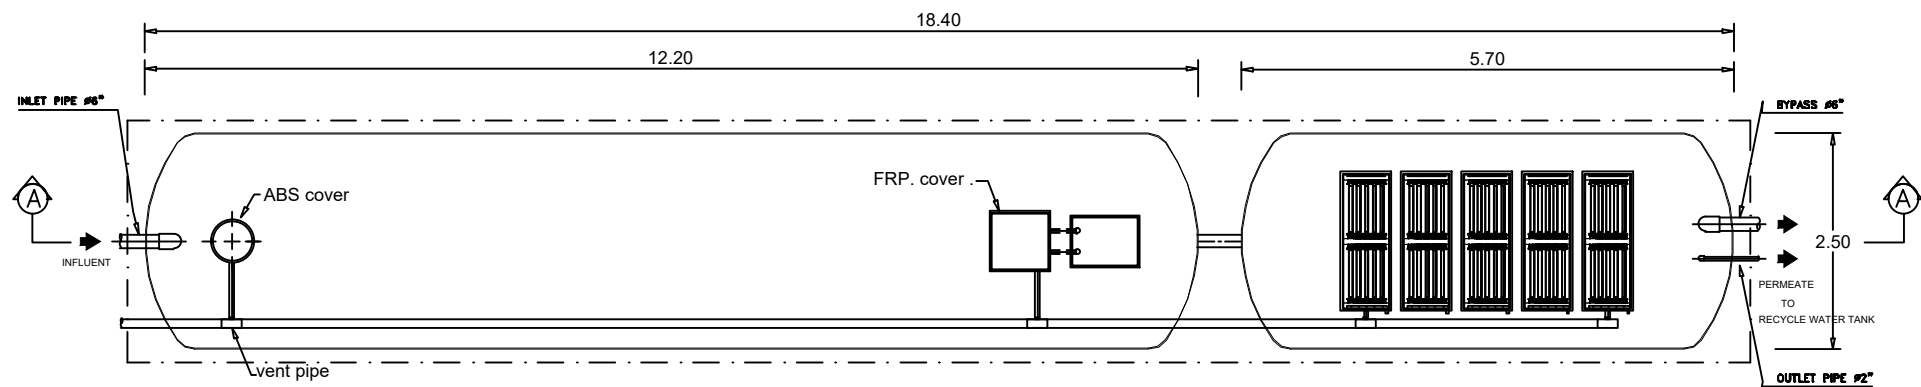


PLAN VIEW
SCALE NTS

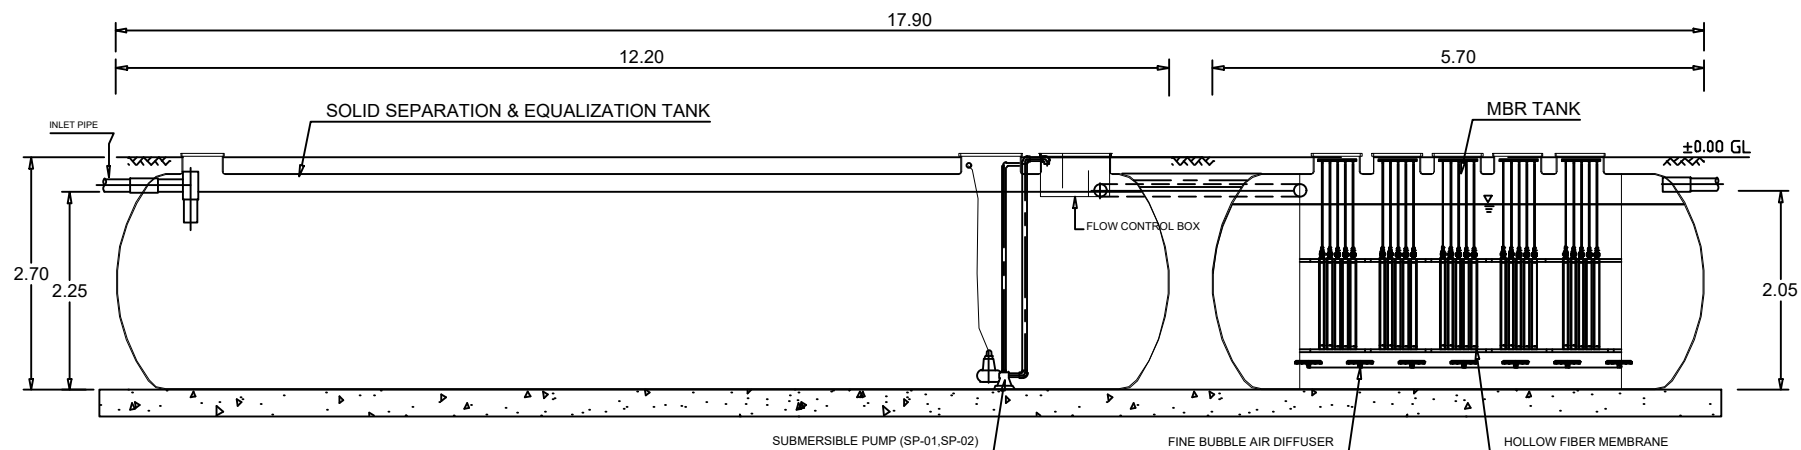

SECTION A-A
SCALE NTS

Project				
Title				Scale Title
ระบบบำบัดน้ำเสีย STAR OASIS-80				NTS.
Drawn	Date	Approved	Rev.	Drawing No.
Chonticha K.	5-11-63	JESADA S.	rev.0	OASIS80UZ_d/6311

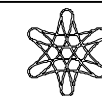

**PROUD
ASIA**