



Tolerance	
<3.00	±0.01
>3.00	±0.02

UNIT = METER

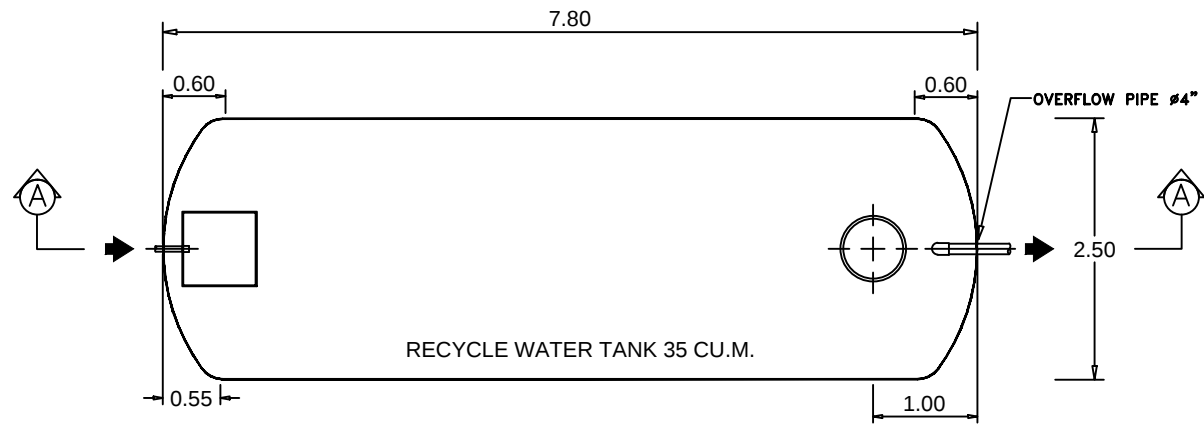

PLAN VIEW
SCALE NTS

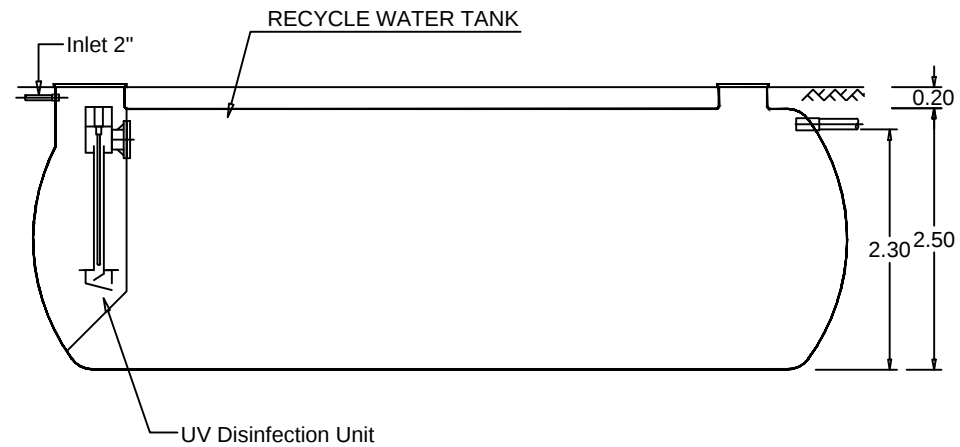

SECTION A-A
SCALE NTS

Client					
โครงการ MegaHome หาดใหญ่					
Title				Scale	
SW-35UV For Factory				NTS.	
Drawn	Date	Approved	Date	Drawing No.	Rev.
Cholticha K.	17-3-59	Uthairat	17-3-59	Fac_090-2/59	Rev.0

