



Tolerance

<3.00	±0.01
>3.00	±0.02

UNIT = METER

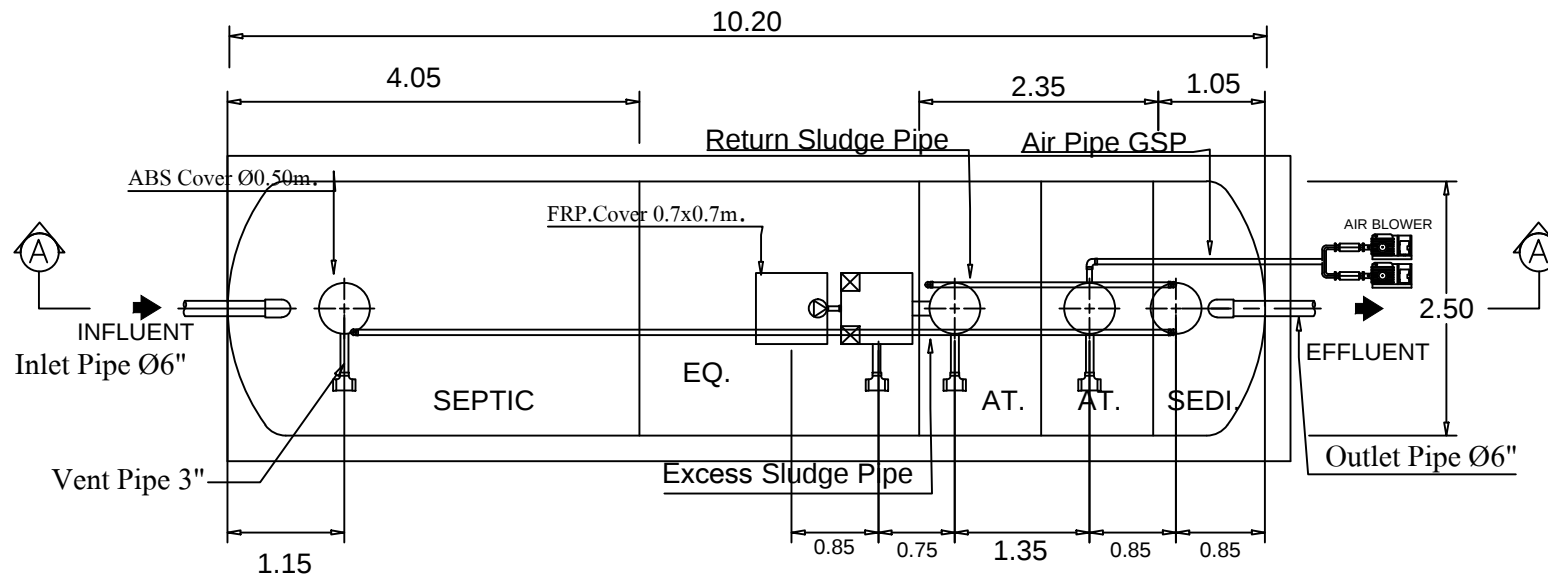

STAR SSA-18600Z PLAN VIEW

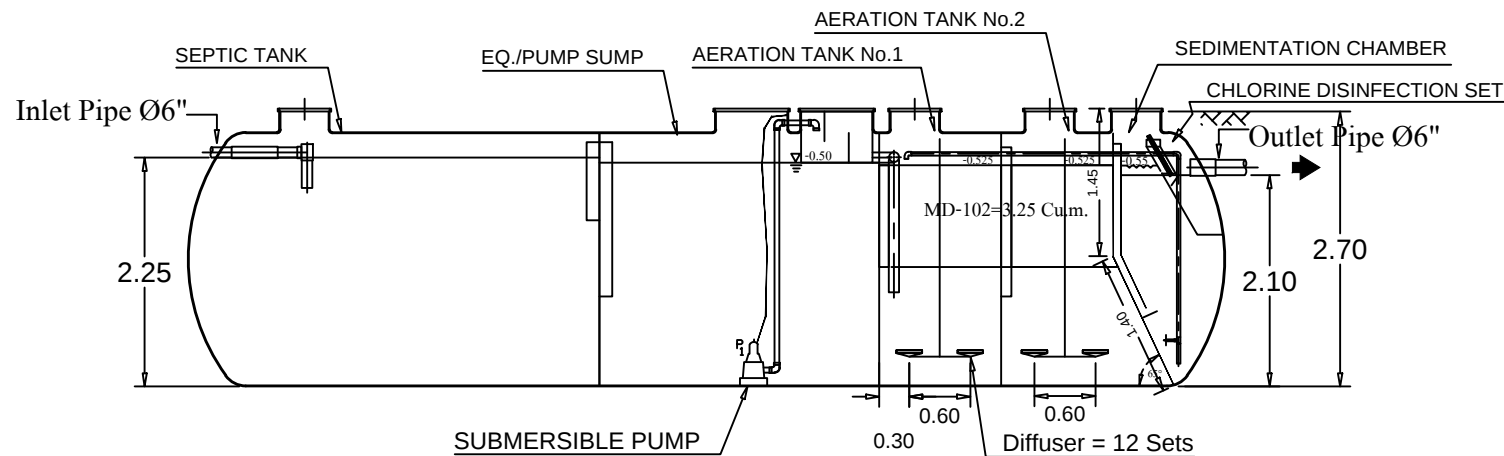

SECTION A-A

Pump = "Tsurumi" TOK-40PU2.25 , 0.25 Kw. x 1 Set

AB. = "ARS-32, Capacity 0.64 m³/min@3000mmAq ,0.75 Kw.* 2 Sets

Client โครงการ ตลาดโลตัสหนองบัวแดง จ.ชัยภูมิ					
Title STAR TANK MODEL SSA-18600Z for Factory				Scale NTS.	
Drawn CHOLTHICA	Date 23-3-59	Approved <i>Wanun</i>	Date 23-3-59	Drawing No. Fac_095-1/59	Rev. Rev.0

