



Tolerance	
<3.00	±0.01
>3.00	±0.02

UNIT = METER

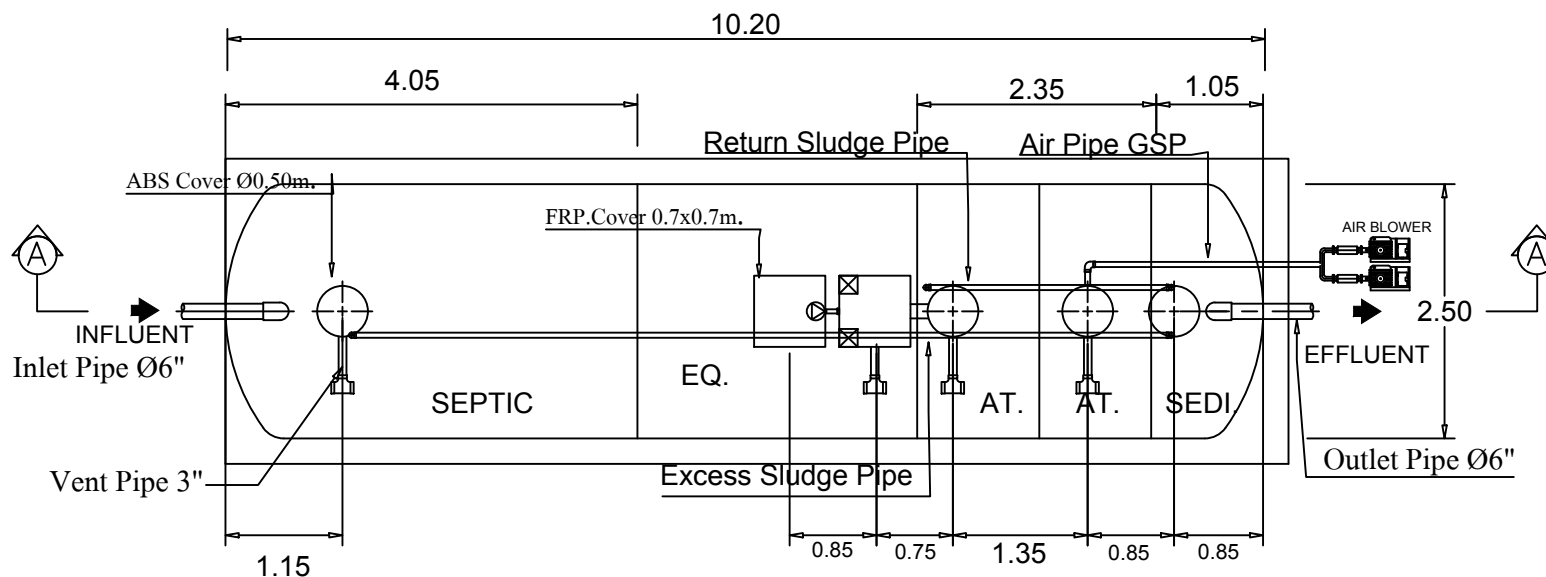

STAR SSA-18600Z PLAN VIEW

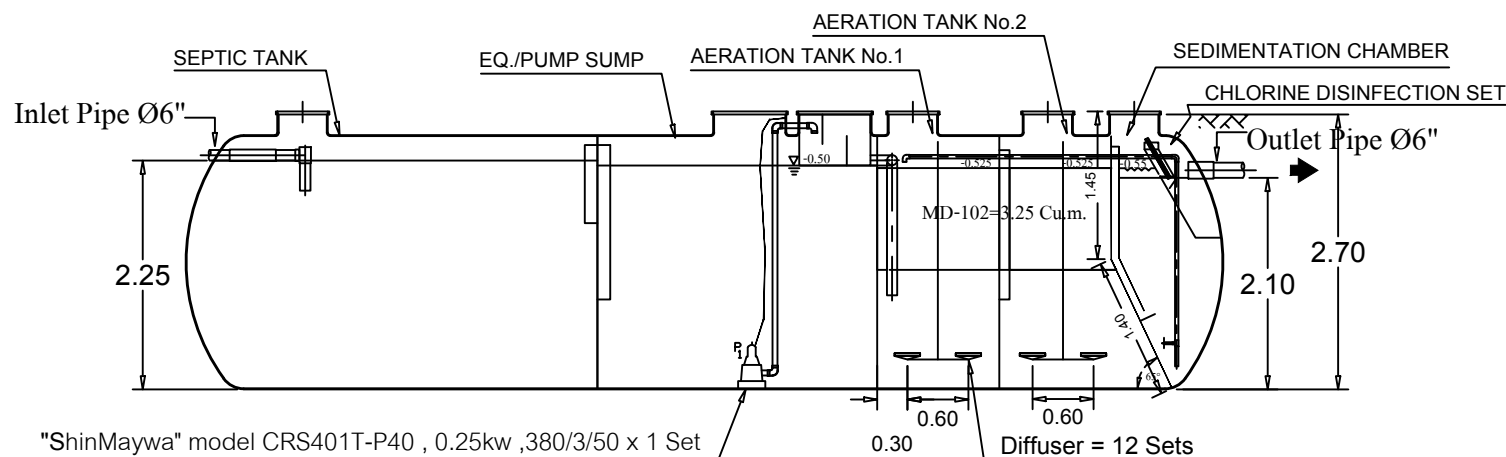

SECTION A-A

AirBlower : "Unomach" model ARS-32, Capacity 0.64 m3/min@3000mmAq ,0.75 Kw.* 2 Sets

Client โครงการ ตลาดโลตัสสอยดาว จ.จันทบุรี					
Title STAR TANK MODEL SSA-18600Z for Factory				Scale NTS.	
Drawn CHOLTICHA	Date 24-5-59	Approved <i>Unumach</i>	Date 24-5-59	Drawing No. Fac_141-1/59	Rev. Rev.0

