



Tolerance	
<3.00	±0.01
>3.00	±0.02

UNIT = METER

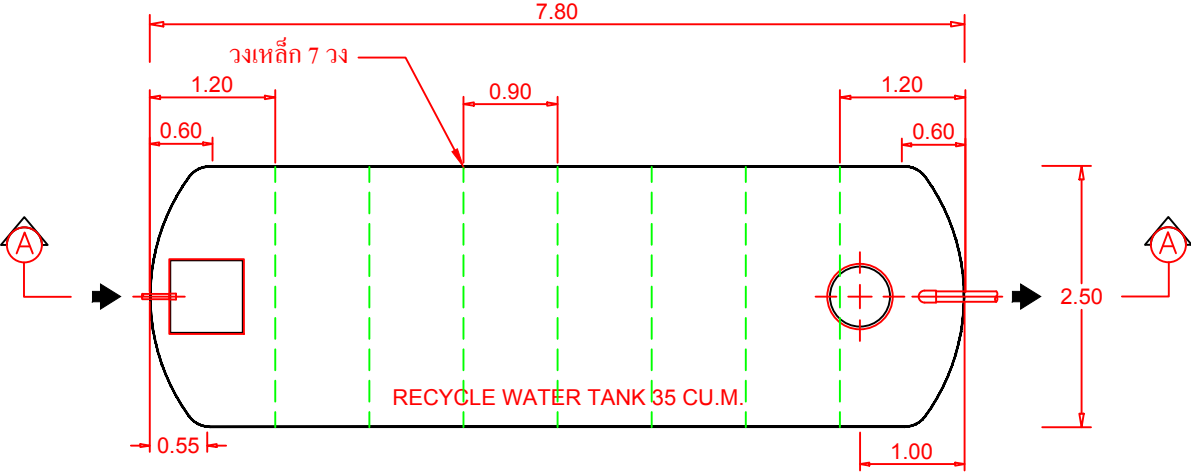

PLAN VIEW
SCALE NTS

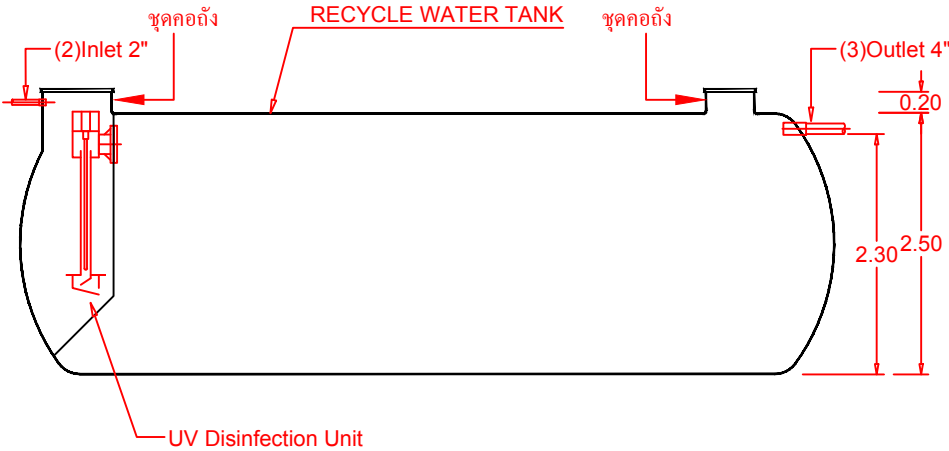

SECTION A-A
SCALE NTS

UNCONTROLLED DOCUMENT

FM-DD-04

Client						โครงการ MegaHome นครราชสีมา			
Title				SWO-35UV For Factory		Scale			NTS.
Drawn	Date	Approved	Date	Drawing No.	Rev.				
Cholticha K.	22-7-59		22-7-59	Fac_182-2/59	Rev.0				