


Tolerance


<3.00	±0.01
>3.00	±0.02

UNIT = METER


FM-DD-04

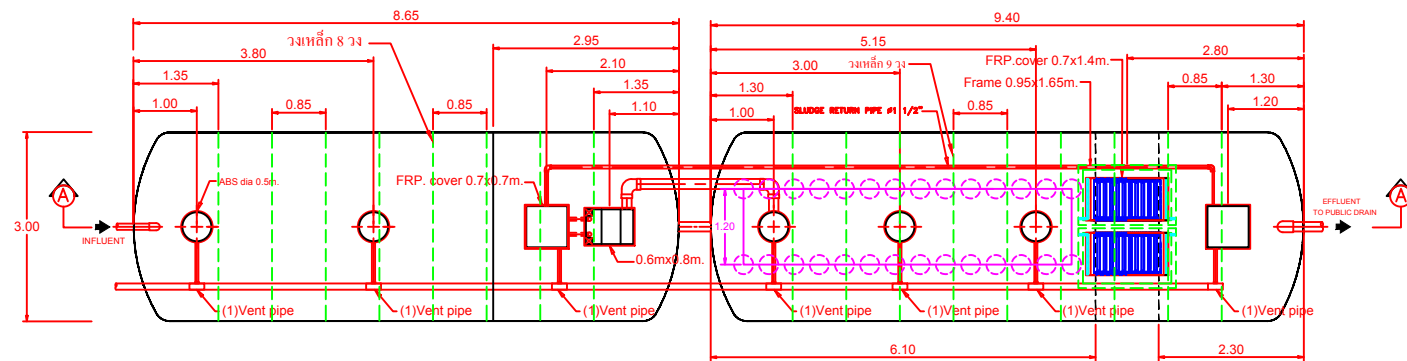

PLAN VIEW
SCALE NTS

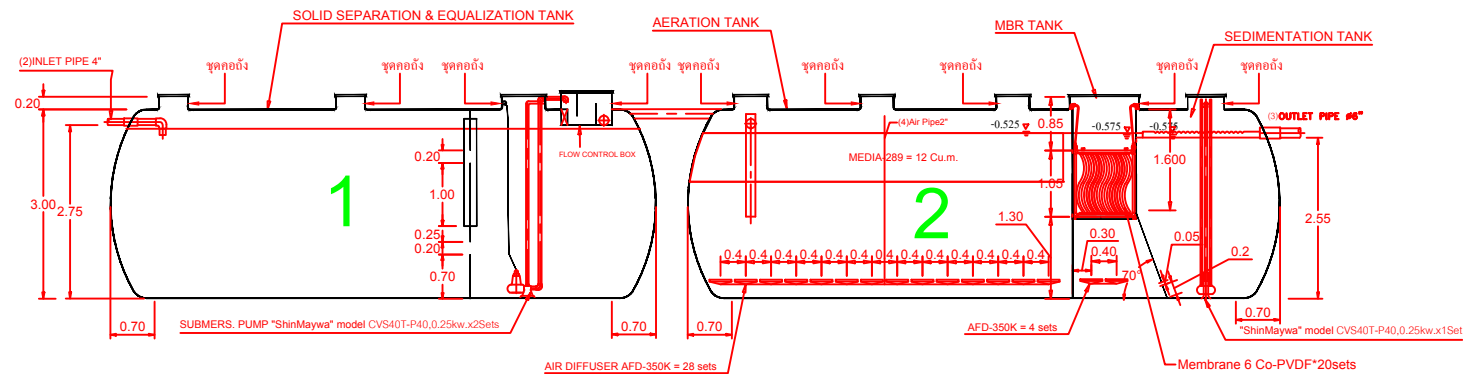

SECTION A-A
SCALE NTS

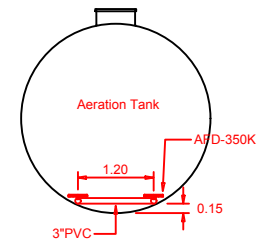

****Air Blower "ShinMaywa" model ARH-65S , 1.86 m³/min@3000mmAq , 2.2 Kw. x 2 Sets****

UNCONTROLLED DOCUMENT

Client					
โครงการ HomePro พระราม9					
Title				Scale	Title
ระบบบำบัดน้ำเสีย STAR SA-80D3MB24				NTS.	
Drawn	Date	Approved	Date	Drawing No.	Rev.
Chonticha K.	18-8-59	<i>Ubonma</i>	18-8-59	Fac_200-1/59	Rev.0

