


Tolerance

<3.00	±0.01
>3.00	±0.02

UNIT = METER

UNCONTROLLED DOCUMENT

STAR WATER STORAGE TANK (UNDERGROUND)

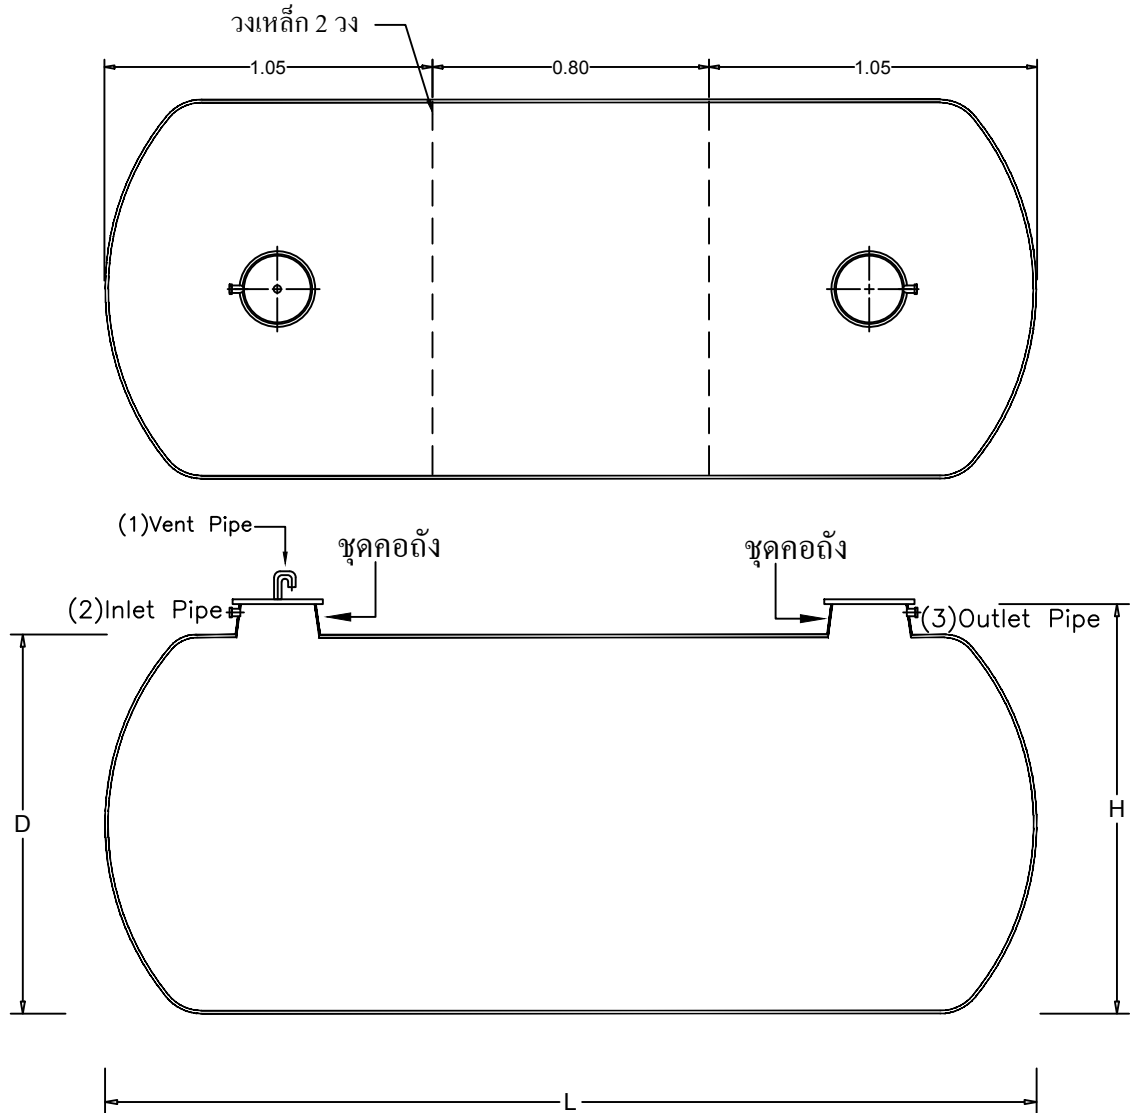

SPECIFICATION

MODEL	LENGTH (m.)	HEIGHT (m.)	DIAMETER (m.)	COVER (m.)	INLET (inc.)	OUTLET (inc.)	AIR VENT (inc.)
SW-165	2.90	1.70	1.60	Ø0.50	Ø2"	Ø2"	Ø2"

FM-DD-04

Client โครงการ รร.ชุมชนบ้านหัวกุ่มแจ อ.บ้านบึง จ.ชลบุรี						
Title SW-165 For Factory			Scale NTS.			
Drawn Cholticha K.	Date 19-9-59	Approved 	Date 19-9-59	Drawing No. Fac_231-1/59	Rev. Rev.0	