



Tolerance	
<3.00	±0.01
>3.00	±0.02

UNIT = METER

STAR TANK MODEL CFSAT-2000

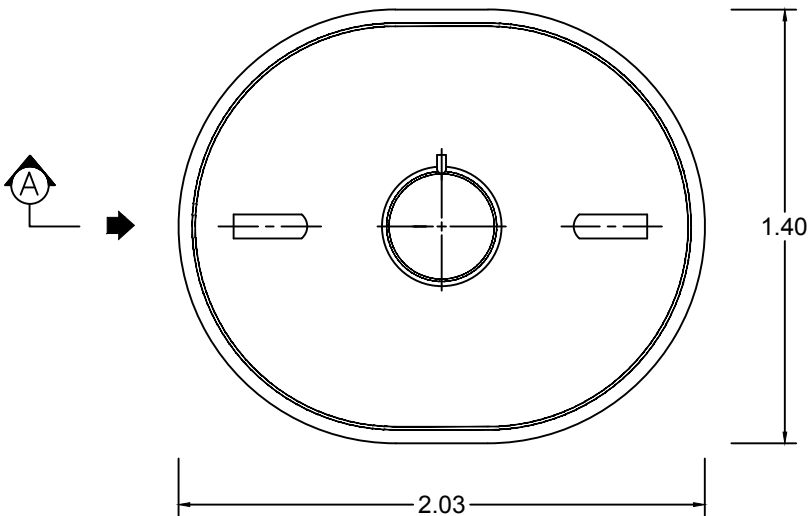

PLAN VIEW

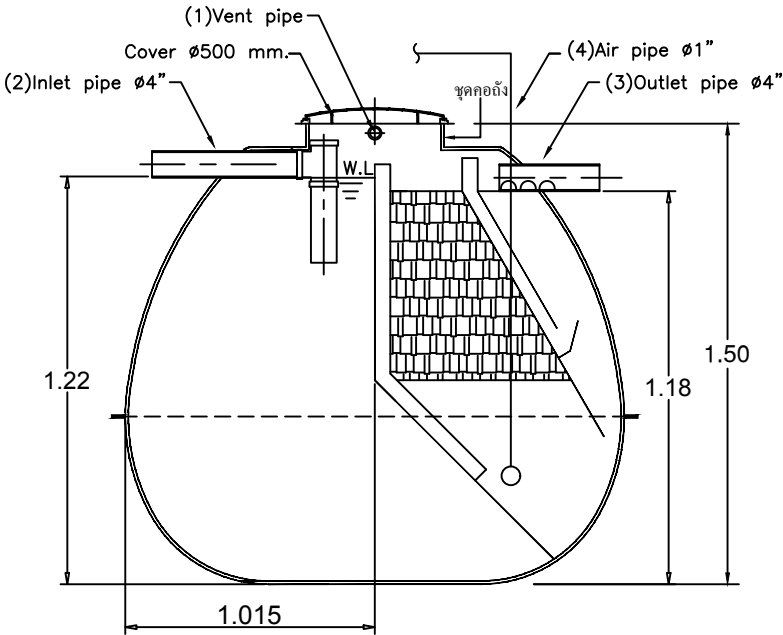

SECTION A-A

UNCONTROLLED DOCUMENT

FM-DD-04

Client		โครงการ Zand Hotel Pattaya จ.ชลบุรี			
Title		STAR CFSAT-2000 For Factory			Scale NTS.
Drawn	Date	Approved	Date	Drawing No.	Rev.
Chonticha	5-10-59	Uthairat	5-10-59	Fac_247/59	Rev.0

