


Tolerance


<3.00	±0.01
>3.00	±0.02

UNIT = METER

FM-DD-04

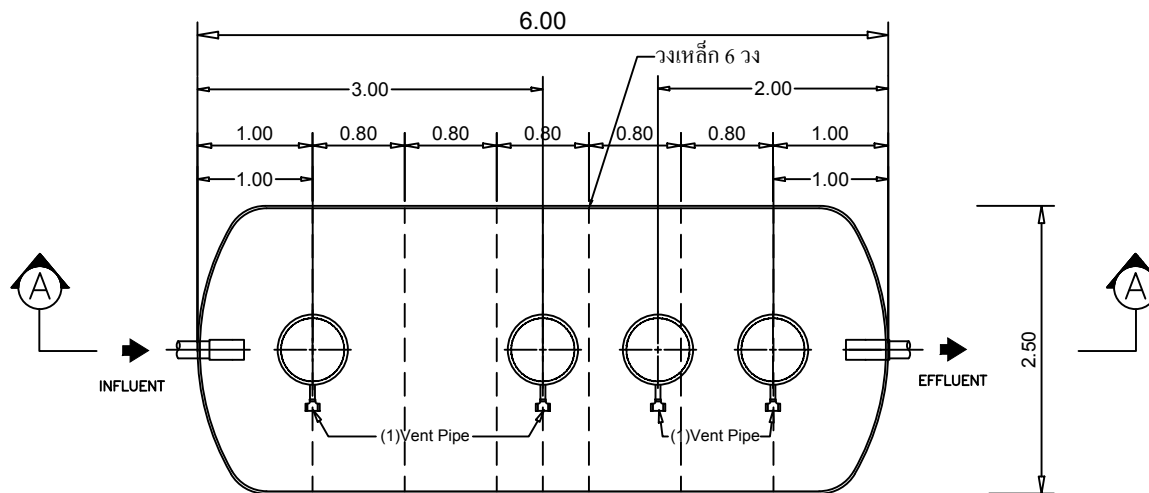

STAR TANK MODEL WSA-2527Z

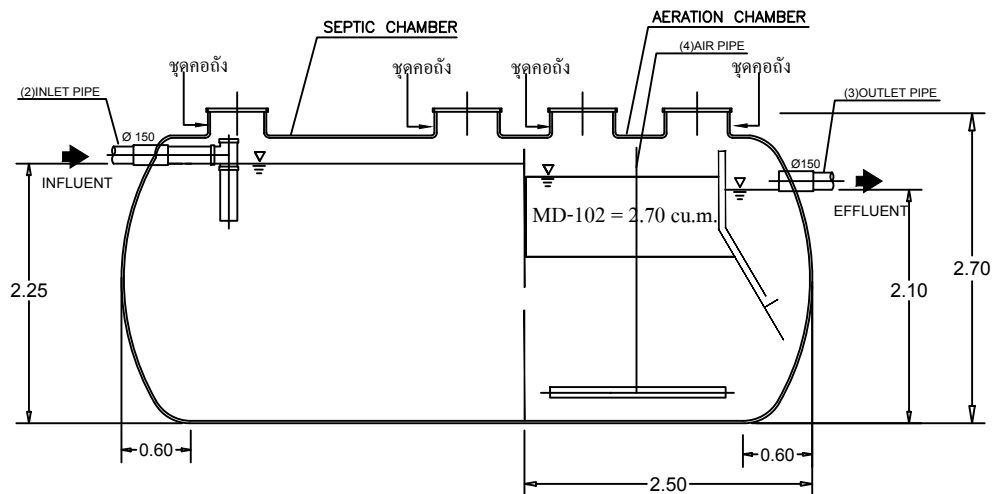

SECTION A-A

UNCONTROLLED DOCUMENT

Client		โครงการ จังหวัดสิงห์บุรี			
Title		STAR TANK MODEL WSA-2527Z			Scale NTS.
Drawn Chonticha	Date 18-11-59	Approved <i>U...</i>	Date 18-11-59	Drawing No. Fac_277/59	Rev. Rev.0

