


Tolerance	
<3.00	±0.01
>3.00	±0.02

UNIT = METER

FM-DD-04

STAR TANK **MODEL SS-563A For Factory**

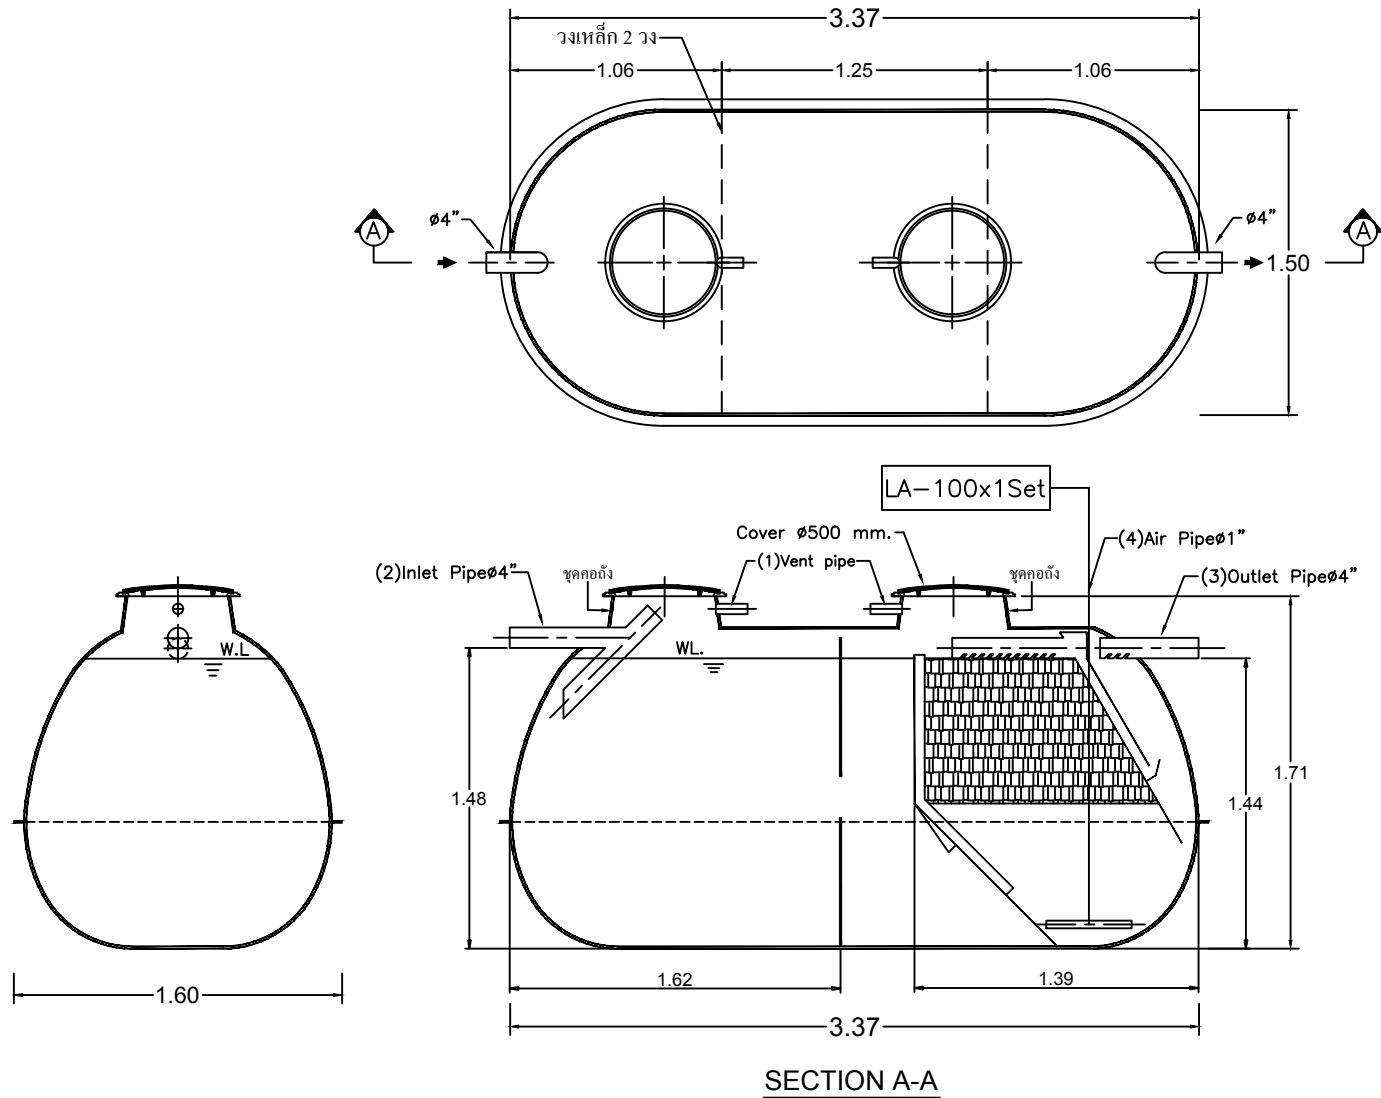

UNCONTROLLED DOCUMENT

Client		โครงการ ตลาดจันทน์เจริญ			
Title		SS-563A For Factory			Scale NTS.
Drawn Cholticha K.	Date 6-3-60	Approved <i>Wanna</i>	Date 6-3-60	Drawing No. Fac_051-2/60	Rev. Rev.0

