
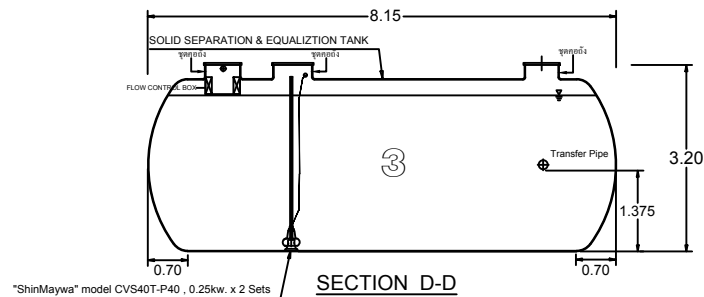
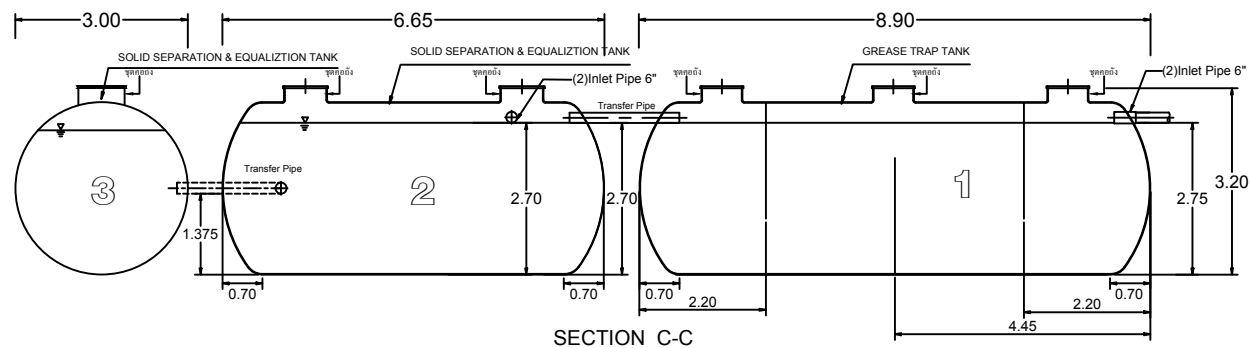
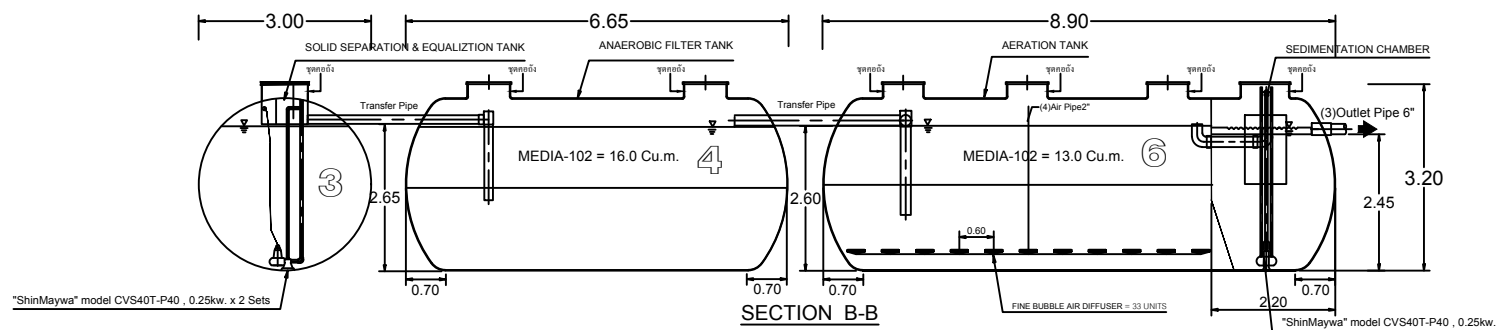


Tolerance

<3.00	±0.01
>3.00	±0.02

UNIT = METER

FM-DD-04

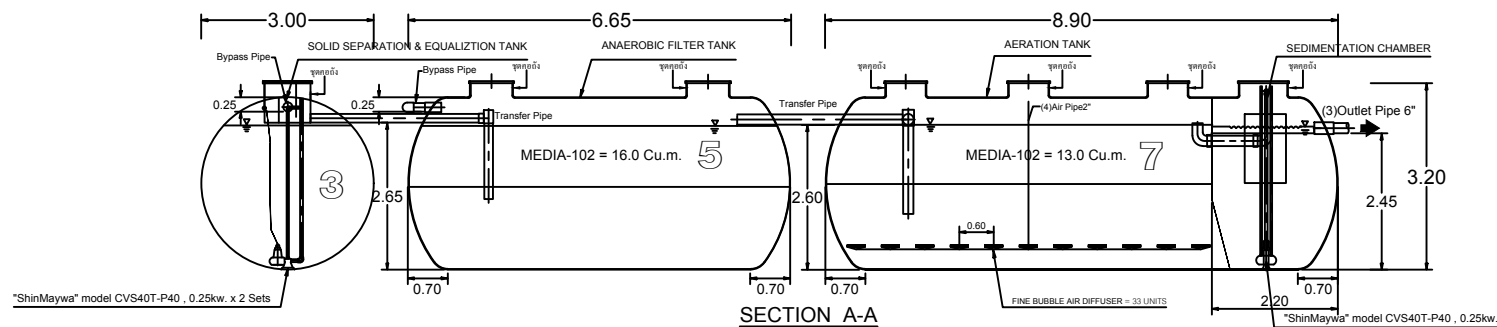

UNCONTROLLED DOCUMENT

Client โครงการ Tesco Lotus ยโสธร					
Title STAR TANK MODEL SA-120800Z / SECTION				Scale NTS.	
Drawn Cholticha	Date 17-4-60	Approved <i>[Signature]</i>	Date 17-4-60	Drawing No. Fac_085/60	Rev. Rev.0

