

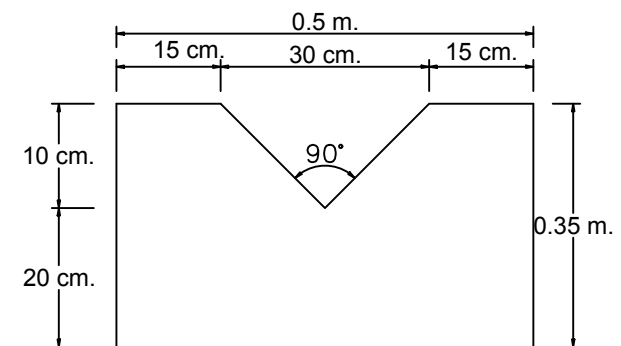


Transfer pipe 6"

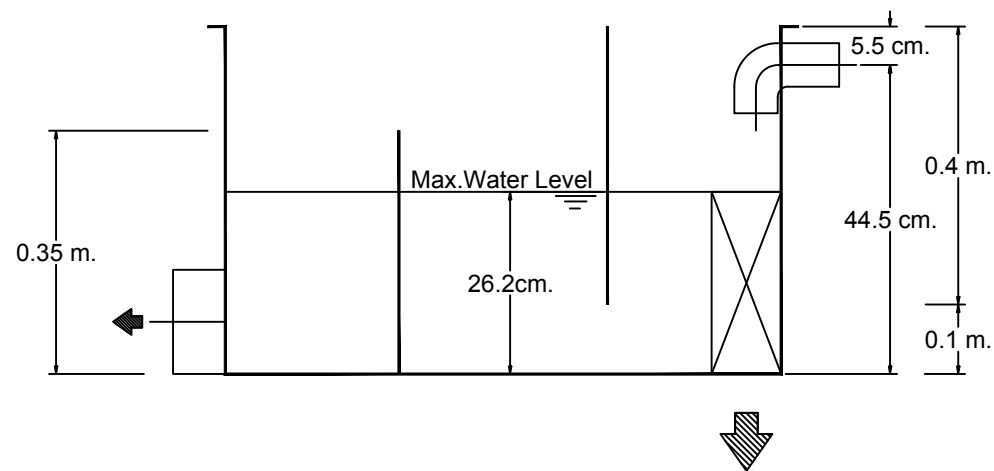

Weir Plate (90°)

Client โครงการ Lotus Yasotorn			
Title FLOW CONTROL BOX 120 cmd			Scale NTS.
Drawn Cholticha K.	Date 31-5-17	Checked Warunee	Drawing No. LTyaso_CTbox/1705

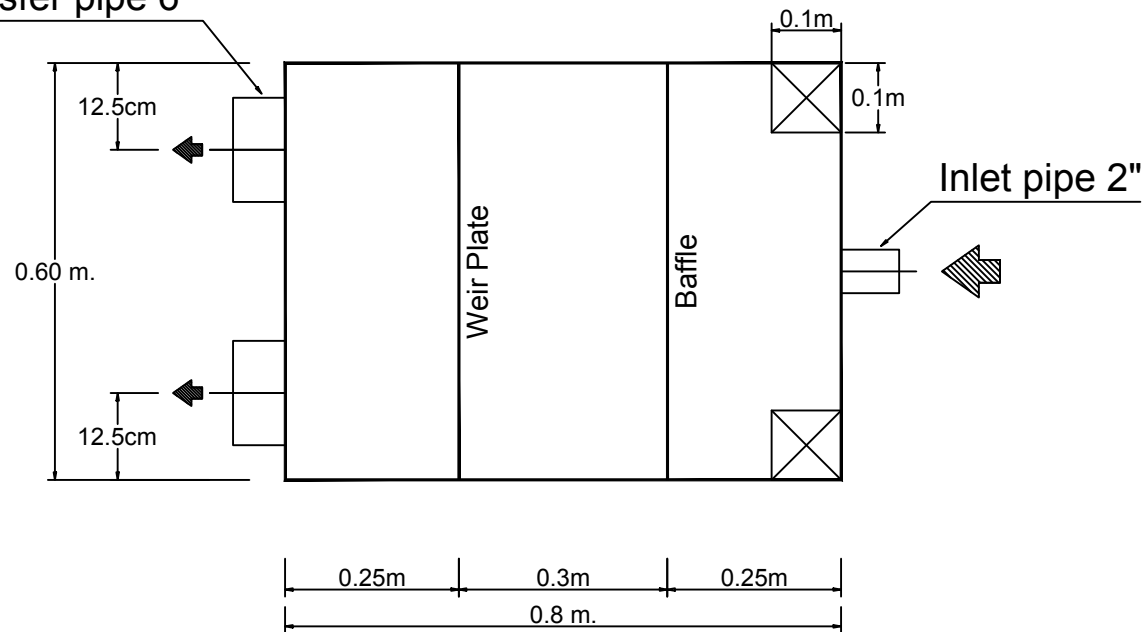

PROUD
ASIA