


Tolerance


<3.00	±0.01
>3.00	±0.02

UNIT = METER

FM-DD-04

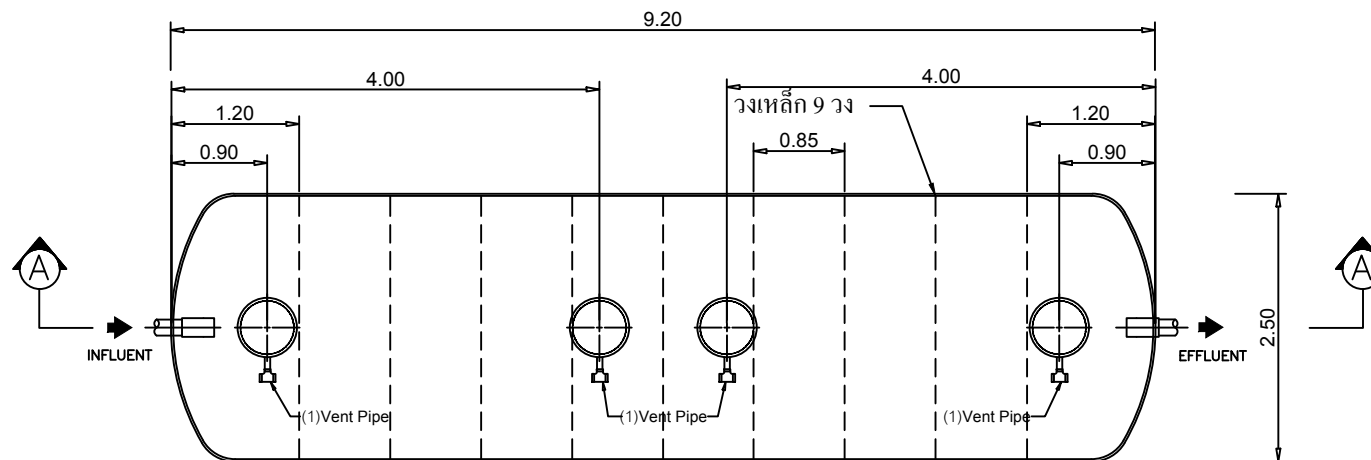


STAR TANK MODEL SS-2540K

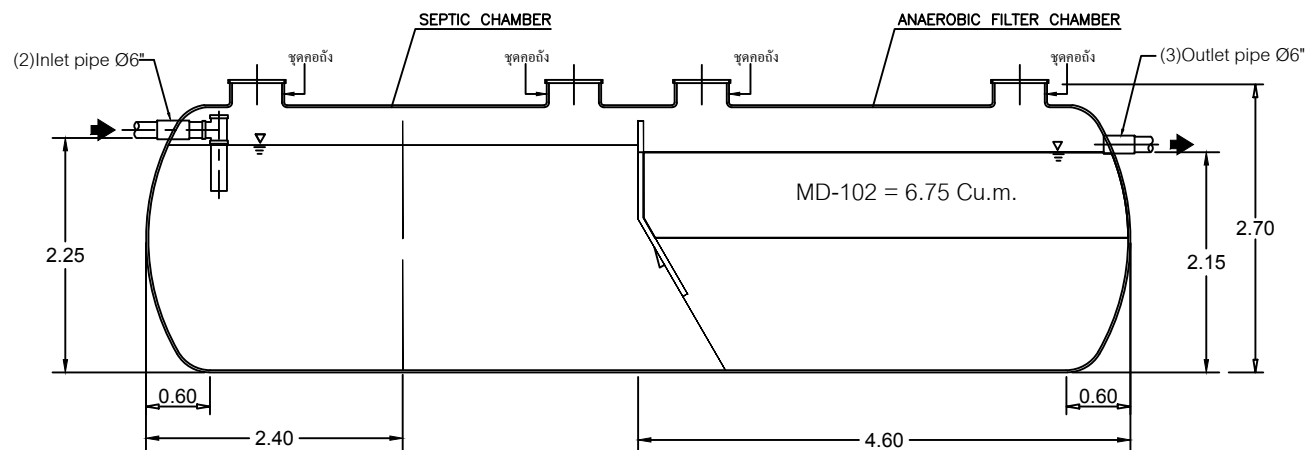

SECTION A-A

UNCONTROLLED DOCUMENT

Client		โครงการ เขาลูก จ.พังงา			
Title		STAR SS-2540K For Factory			Scale NTS.
Drawn Chonticha	Date 15-12-60	Approved <i>Wanna</i>	Date 15-12-60	Drawing No. Fac_290/60	Rev. Rev.0

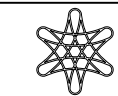

PROUD
ASIA