
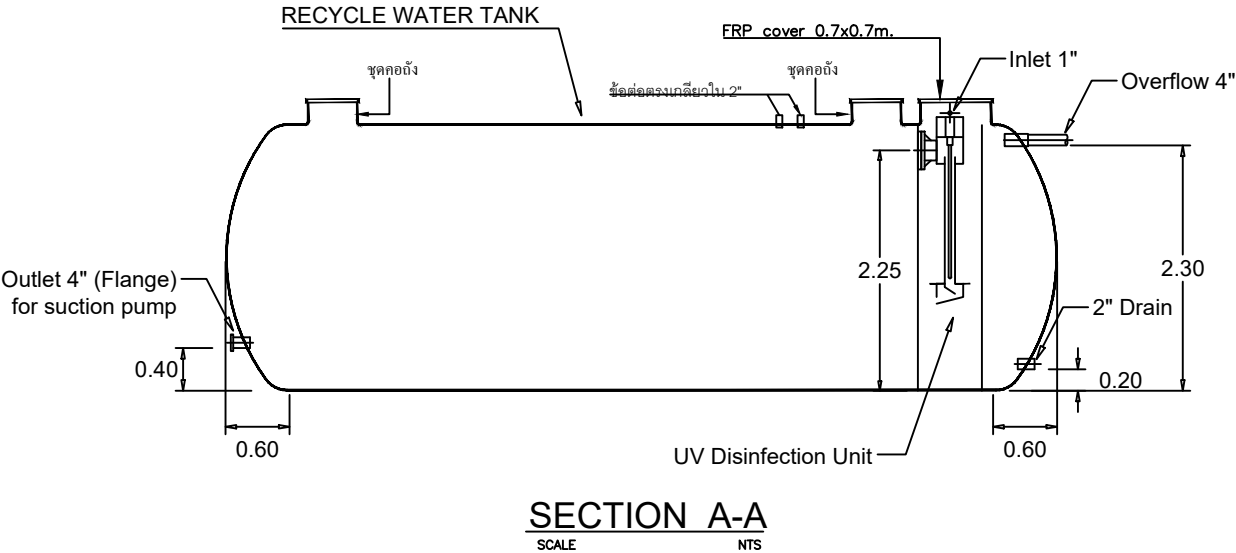


Tolerance	
<3.00	±0.01
>3.00	±0.02

UNIT = METER

FM-DD-04

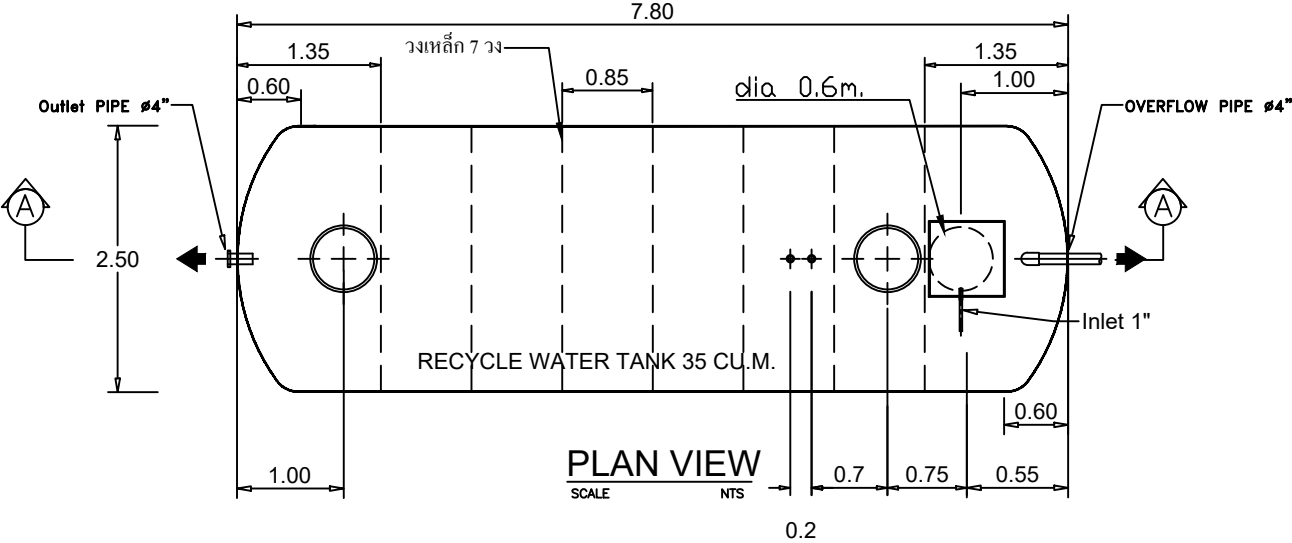

SECTION A-A
SCALE NTS

UNCONTROLLED DOCUMENT

Client		โครงการ HomePro กัลปพฤกษ์			
Title				Scale	NTS.
SWO-35UV For Factory					
Drawn	Date	Approved	Date	Drawing No.	Rev.
Cholticha K.	29-1-60	Ummma	29-1-60	Fac_023-2/61	Rev.0

