



Tolerance	
<3.00	±0.01
>3.00	±0.02

UNIT = METER

STAR TANK MODEL PS-1600

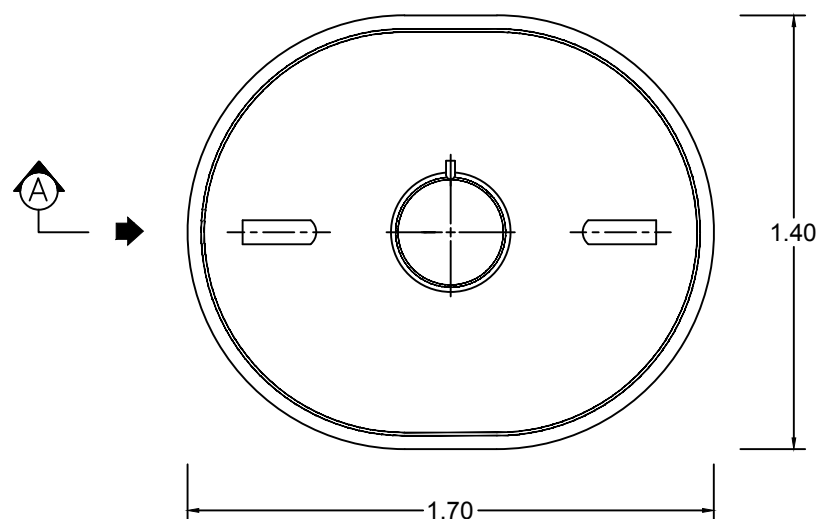


PLAN VIEW

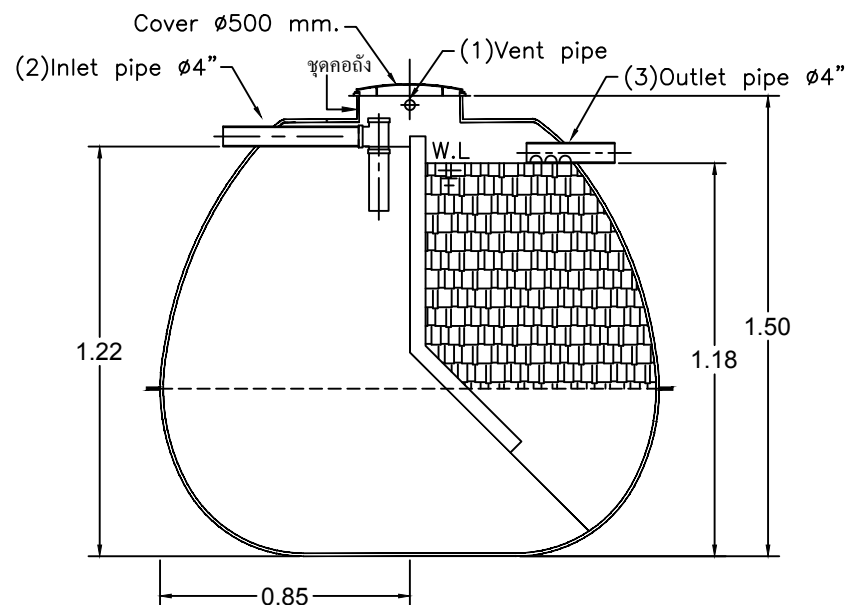

SECTION A-A

UNCONTROLLED DOCUMENT

Client		โครงการ THE PATIO พัทยา			
Title		STAR PS-1600 For Factory			Scale NTS.
Drawn	Date	Approved	Date	Drawing No.	Rev.
CHOLTICHA K.	25-5-61	<i>Wanwan</i>	25-5-61	Fac_108/61	Rev.0

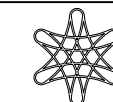

PROUD
ASIA