




Tolerance	
<3.00	±0.01
>3.00	±0.02
UNIT = METER	

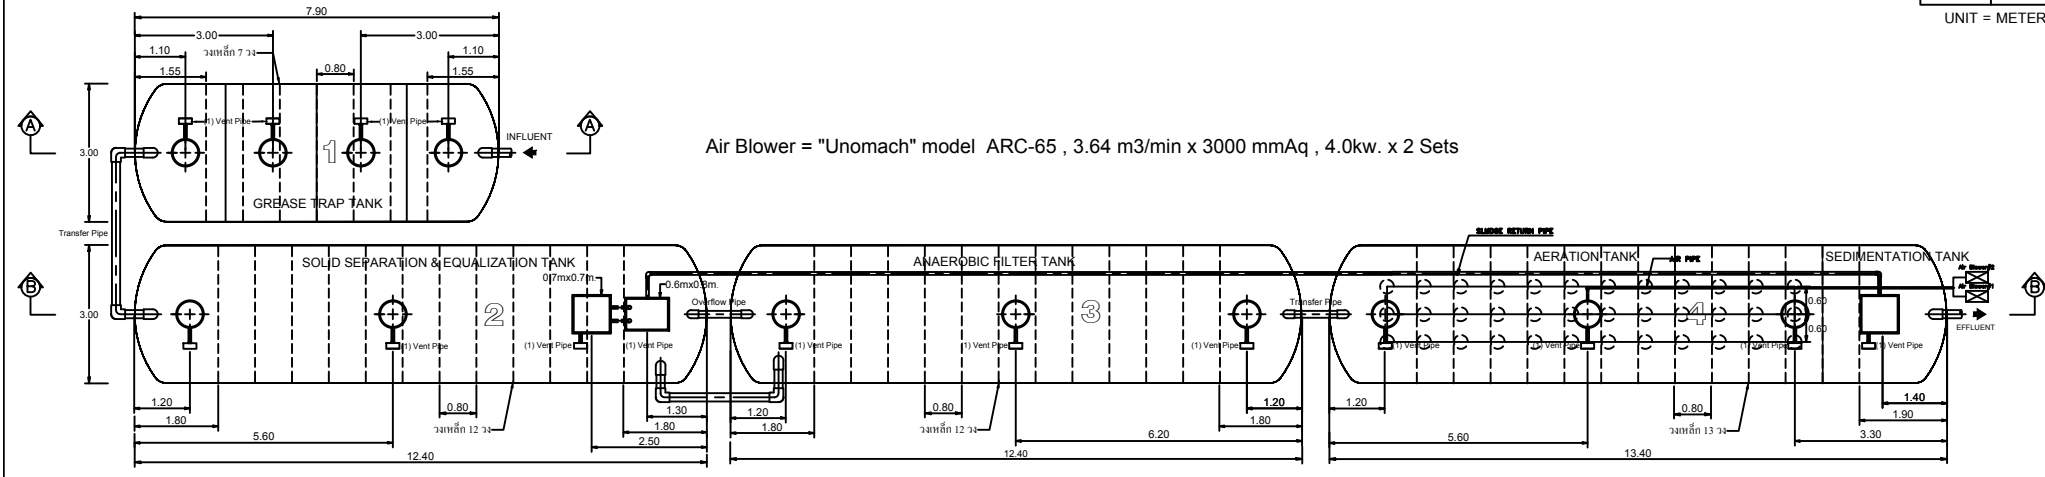

STAR TANK MODEL SA100800D3

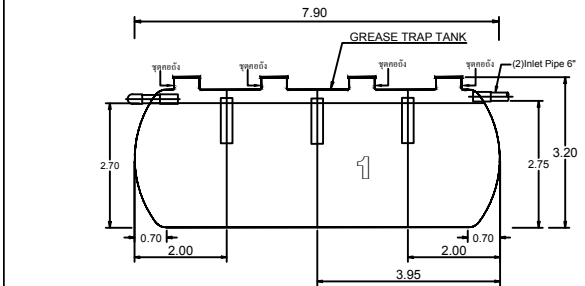

SECTION A-A

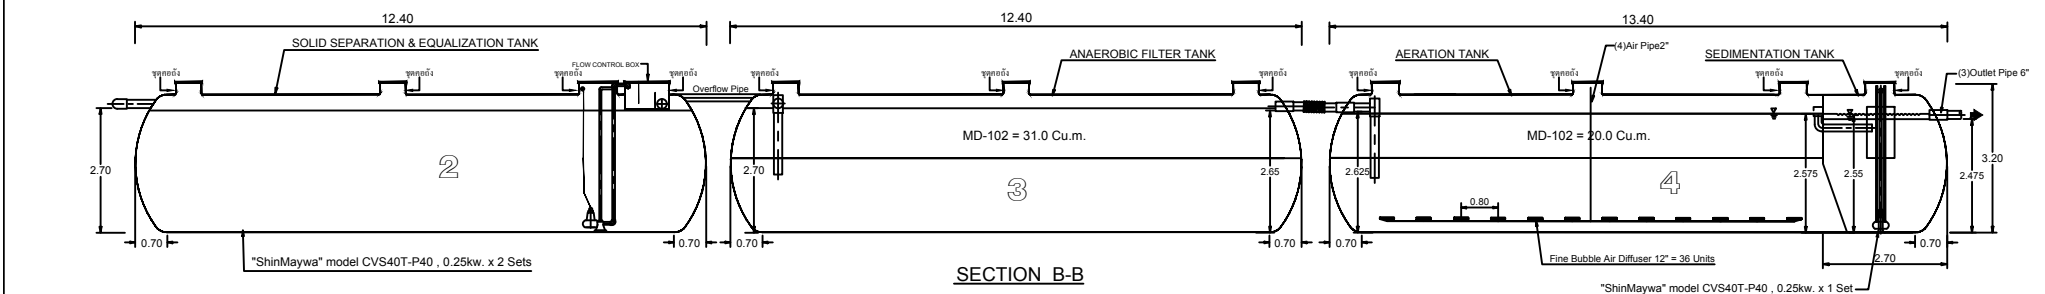

SECTION B-B

UNCONTROLLED DOCUMENT

Client		โครงการ Tesco Lotus พะเยา			
Title		STAR TANK MODEL SA100800D3			Scale NTS.
Drawn Cholticha	Date 15-6-61	Approved <i>Unomach</i>	Date 15-6-61	Drawing No. Fac_121/61	Rev. Rev.0

FM-DD-04