


Tolerance


<3.00	±0.01
>3.00	±0.02

UNIT = METER

FM-DD-04

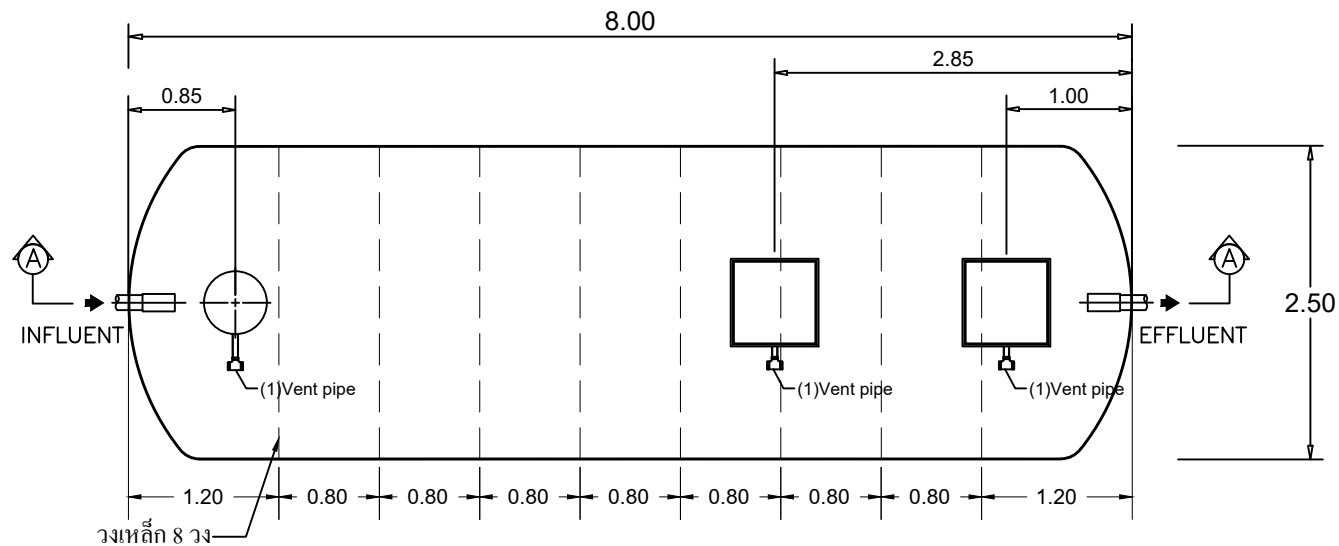

STAR TANK MODEL WWC-AT 40

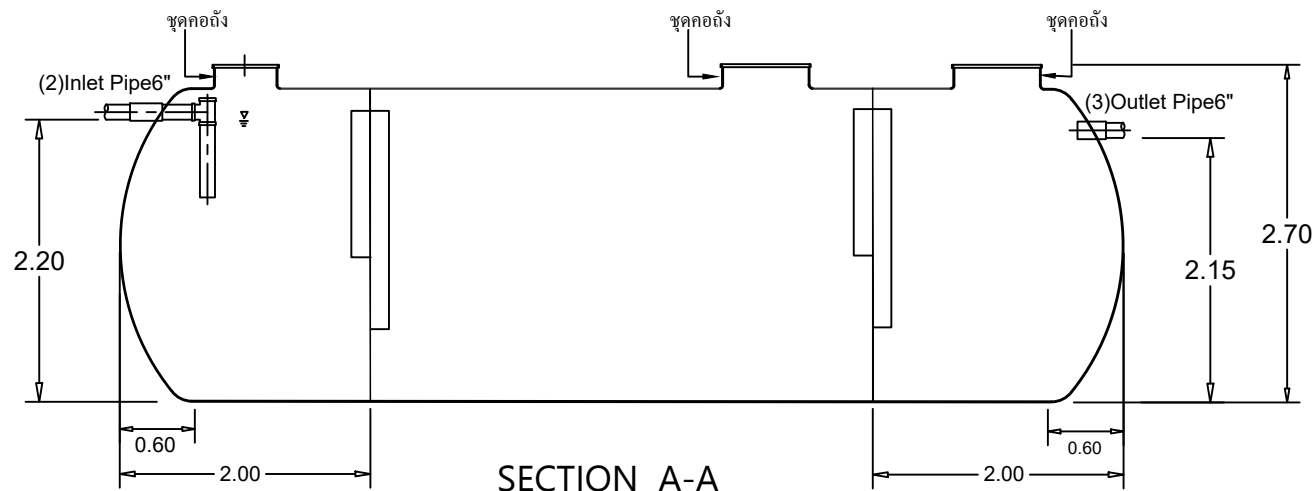

SECTION A-A

UNCONTROLLED DOCUMENT

Client		โครงการ พังงา			
Title		STAR WWC-AT 40 For Factory			Scale NTS.
Drawn Chonticha	Date 29-6-61	Approved <i>Uthairat</i>	Date 29-6-61	Drawing No. Fac_132/61	Rev. Rev.0

