
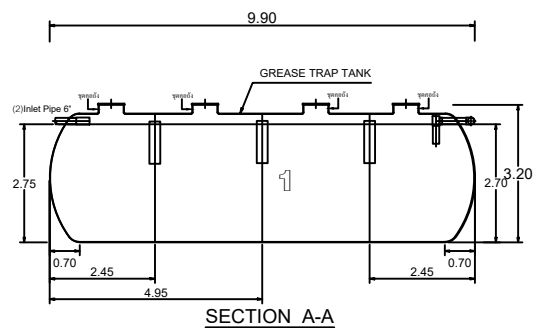
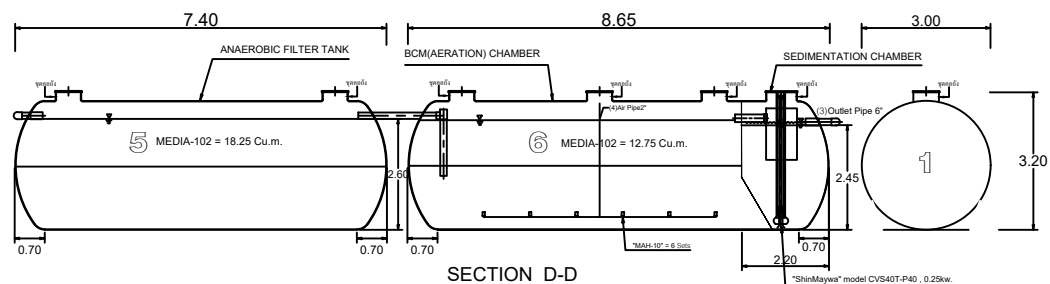
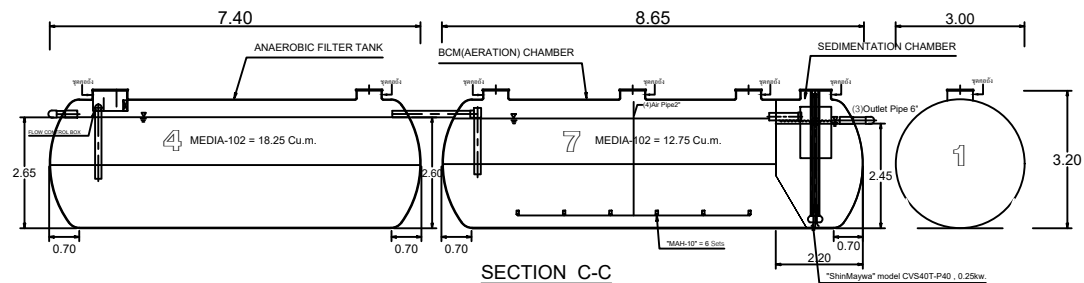


Tolerance	
<3.00	±0.01
>3.00	±0.02

UNIT = METER

FM-DD-04

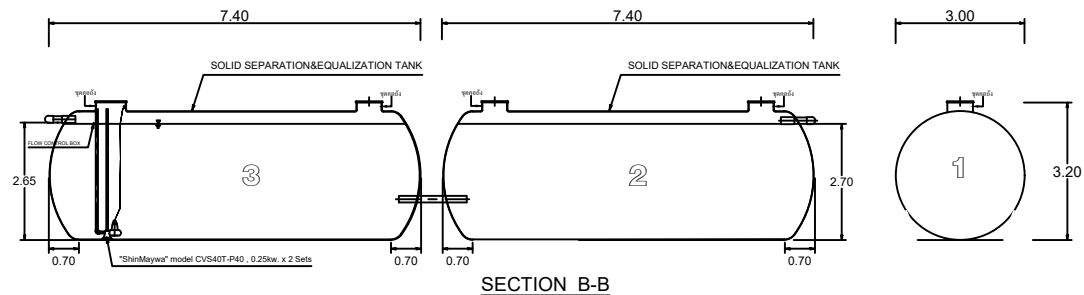

UNCONTROLLED DOCUMENT

Client		โครงการ Tesco Lotus งามตาพฤกษ์			
Title		STAR TANK MODEL SA-120800ZD3 /SECTION			Scale NTS.
Drawn	Date	Approved	Date	Drawing No.	Rev.
Cholticha	4-8-61	Wanwan	4-8-61	Fac_178/61	Rev.0

