


Tolerance	
<3.00	±0.01
>3.00	±0.02

UNIT = METER

STAR WATER STORAGE TANK (ON GROUND)

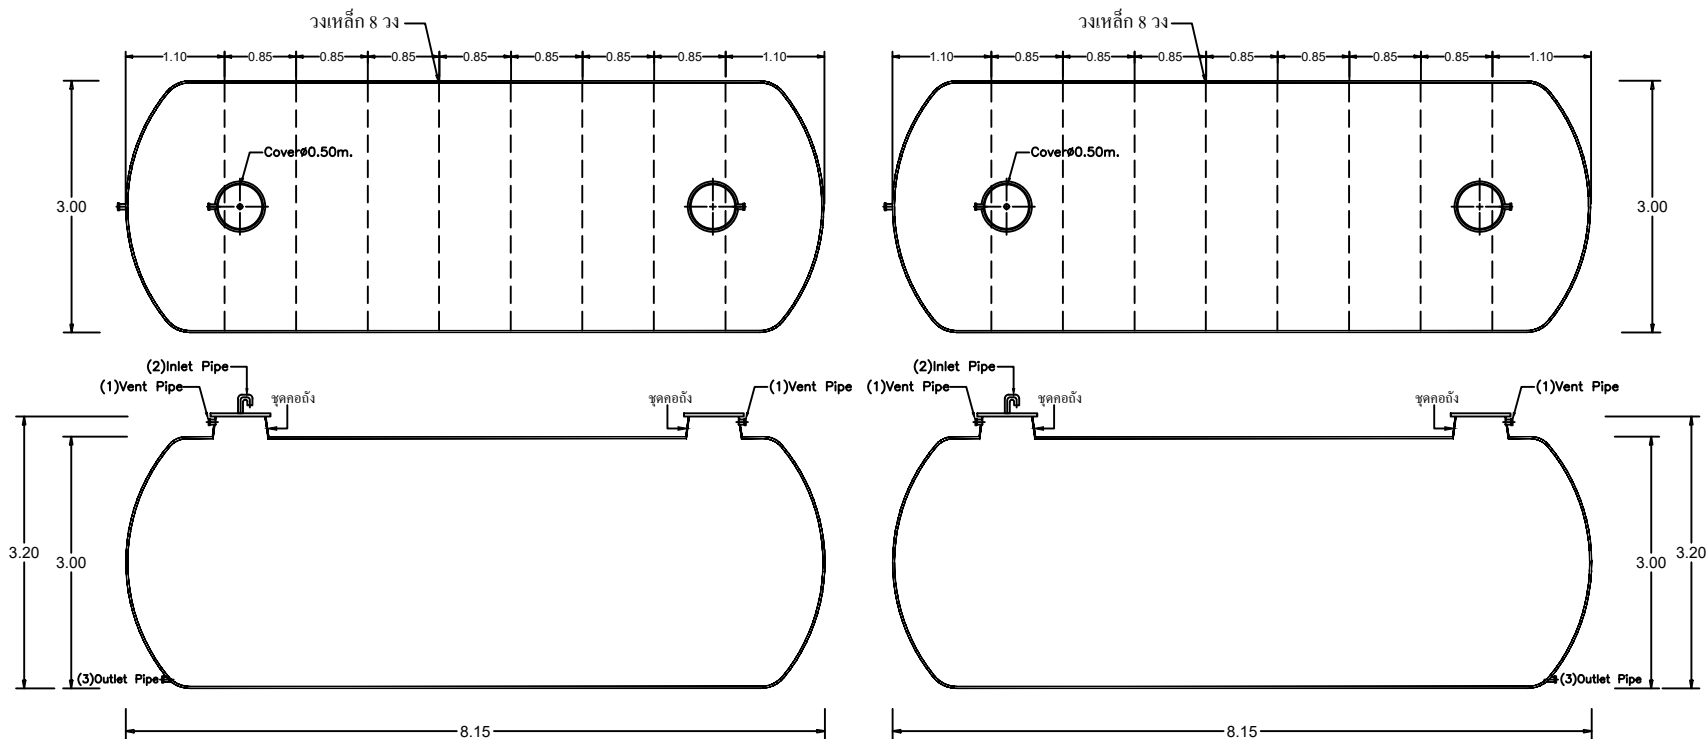

UNCONTROLLED DOCUMENT

Client		โครงการ บานปู			
Title		STAR TANK PRACHA-PS-113.5-WO For Factory			Scale
					NTS.
Drawn	Date	Approved	Date	Drawing No.	Rev.
Chonticha	3-9-61	<i>Wanwan</i>	3-9-61	Fac_179/61	Rev.0

