


Tolerance


<3.00	±0.01
>3.00	±0.02

UNIT = METER

FM-DD-04

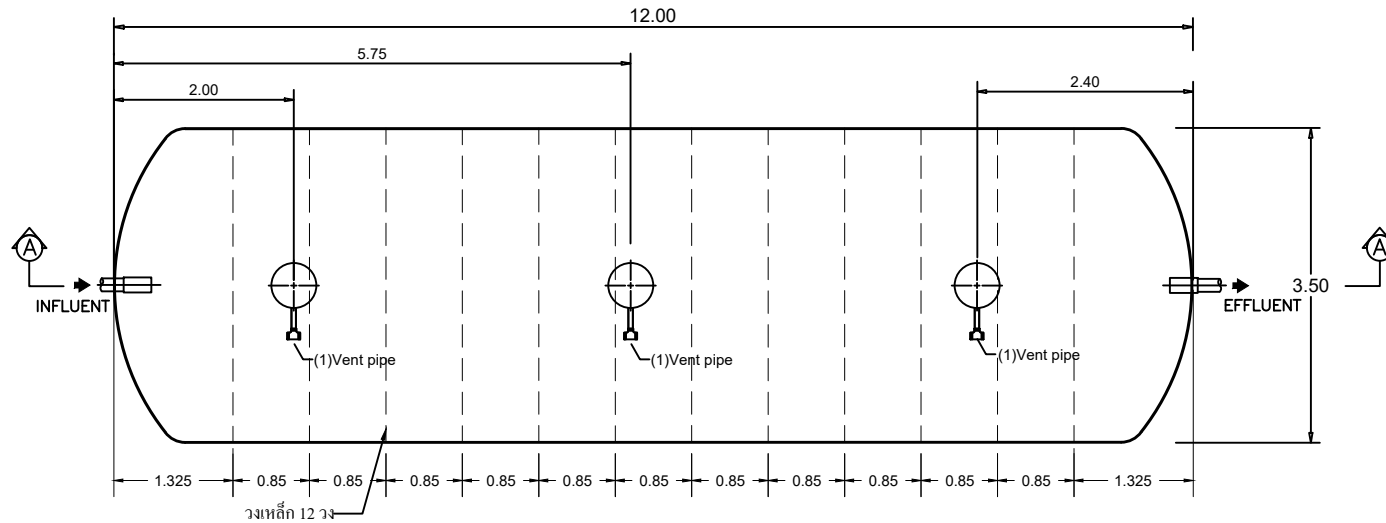

STAR TANK MODEL CFRBSS-115Q

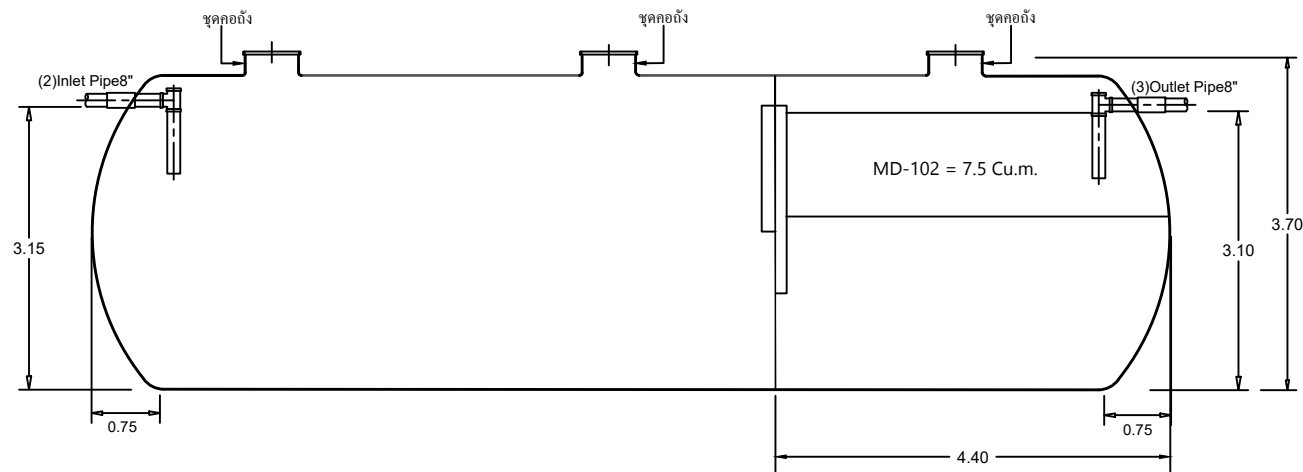

SECTION A-A

UNCONTROLLED DOCUMENT

Client		โครงการ PEOPLE PARK			
Title		STAR CFRBSS-115Q For Factory			Scale NTS.
Drawn Chonticha	Date 17-9-61	Approved <i>U...</i>	Date 17-9-61	Drawing No. Fac_194-6/61	Rev. Rev.0

