



Tolerance	
<3.00	±0.01
>3.00	±0.02

UNIT = METER

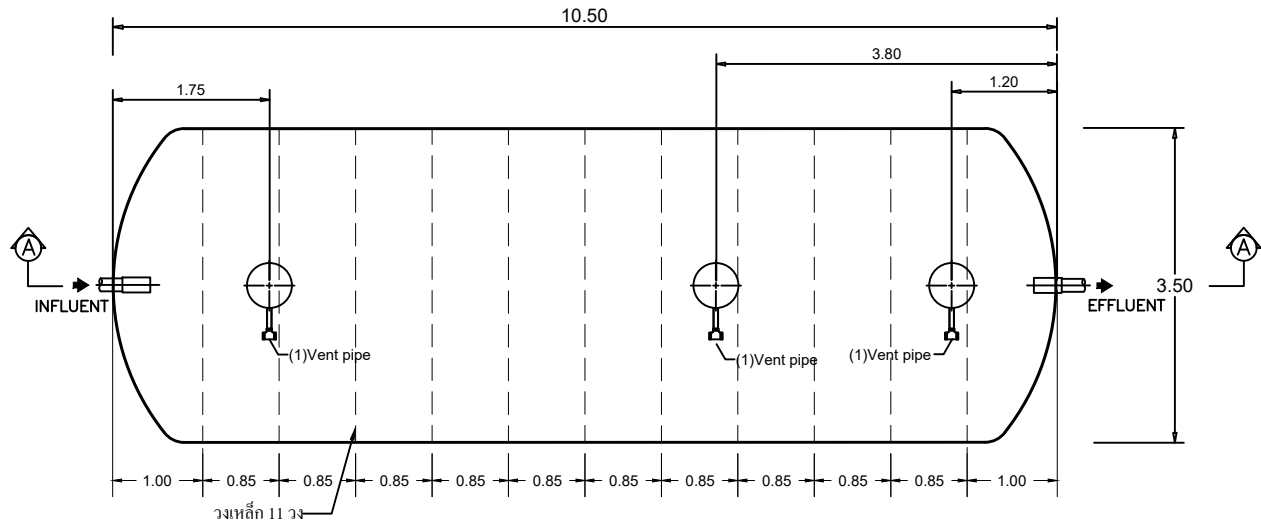

STAR TANK MODEL CFRBST-100Q

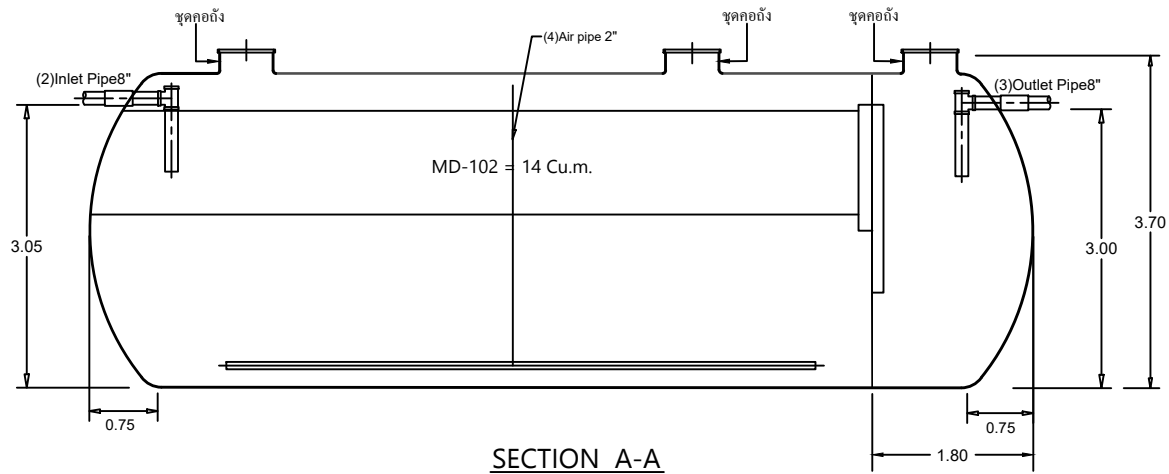

SECTION A-A

UNCONTROLLED DOCUMENT

Client		โครงการ PEOPLE PARK			
Title		STAR CFRBST-100Q For Factory			Scale NTS.
Drawn Chonticha	Date 17-9-61	Approved <i>Ubonna</i>	Date 17-9-61	Drawing No. Fac_194-7/61	Rev. Rev.0

