


Tolerance


<3.00	±0.01
>3.00	±0.02

UNIT = METER

FM-DD-04

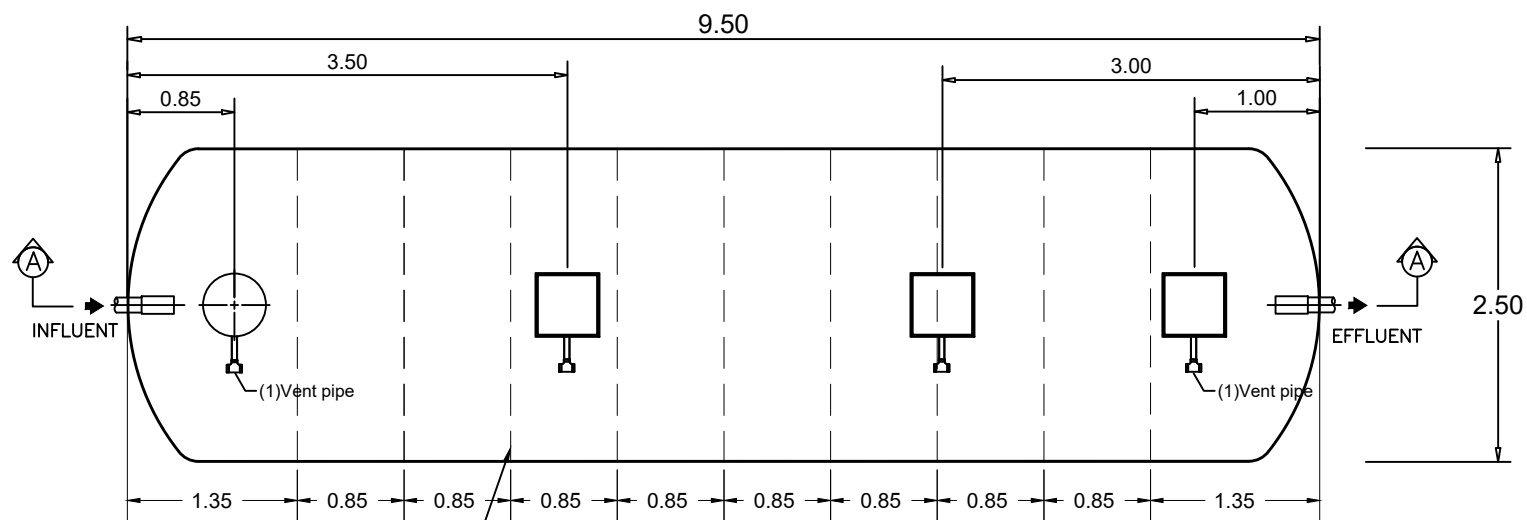

PLAN VIEW

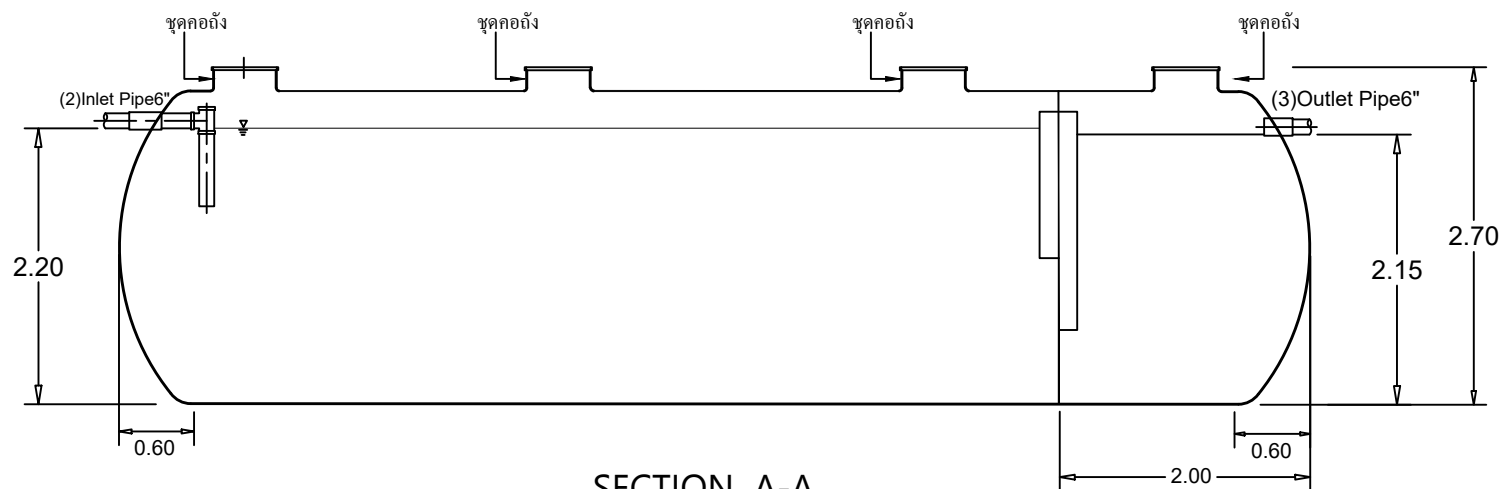

SECTION A-A

UNCONTROLLED DOCUMENT

Client		โครงการ โคราช			
Title		WWTP 10 m3/day # 2 For Factory			Scale
					NTS.
Drawn	Date	Approved	Date	Drawing No.	Rev.
Chonticha	17-9-61	Uthairat	17-9-61	Fac_196-2/61	Rev.0

