


Tolerance	
<3.00	±0.01
>3.00	±0.02


UNIT = METER

Air Blower = "Unomach" model ARS-40 , 0.55 m3/min x 4000 mmAq , 1.5kw. x 2 Sets

FM-DD-04

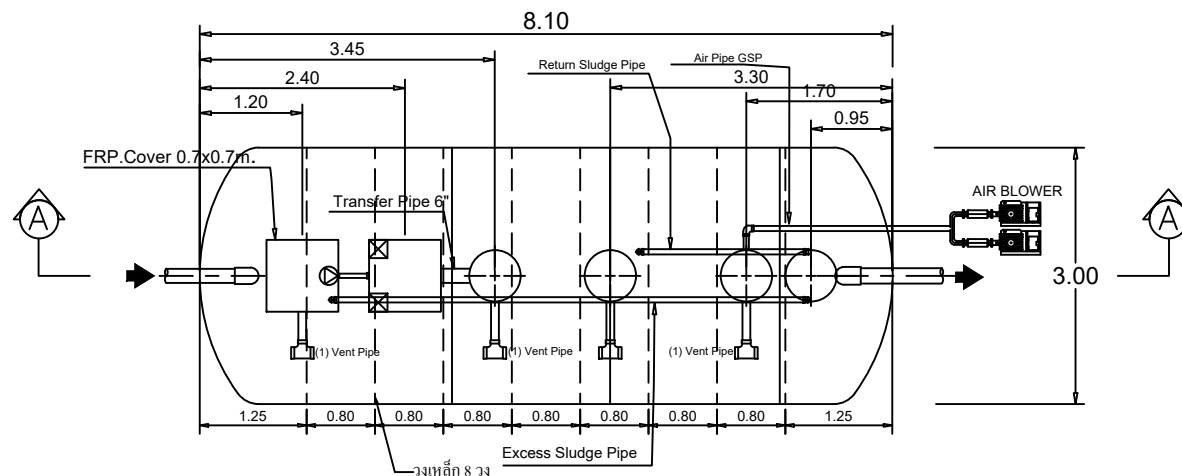

STAR SSA-18800D3 PLAN VIEW

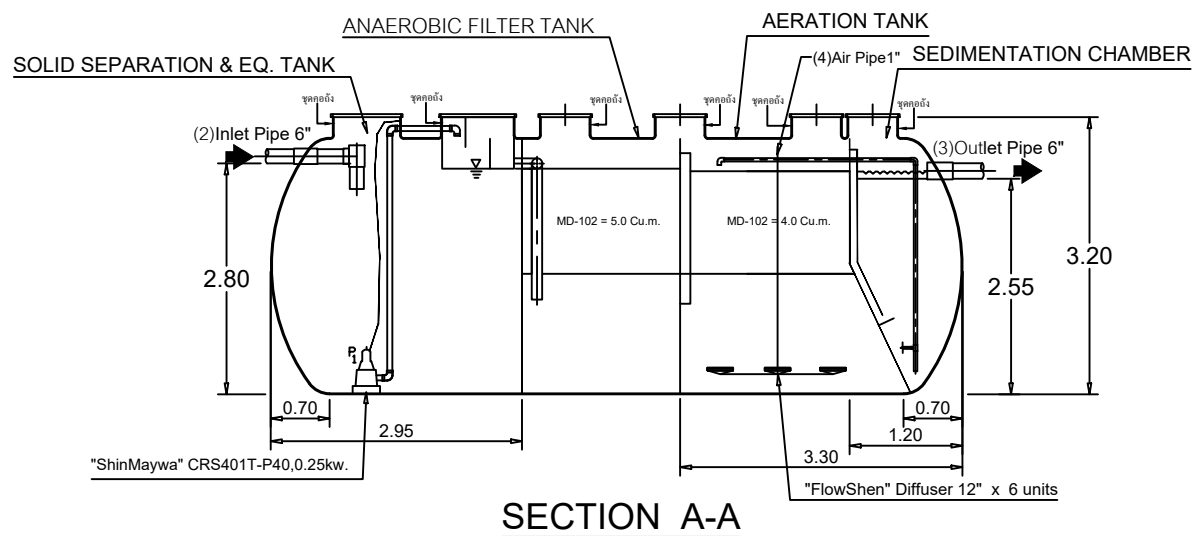

SECTION A-A

Client		โครงการ Tesco Lotus ศรีวิภา จ.สมุทรปราการ			
Title		STAR TANK MODEL SSA-18800D3			Scale NTS.
Drawn	Date	Approved	Date	Drawing No.	Rev.
Chaiticha	20-9-61	Udomma	20-9-61	Fac_197-1/61	Rev.0

