



Tolerance	
<3.00	±0.01
>3.00	±0.02

UNIT = METER

STAR TANK MODEL CFS-3500L

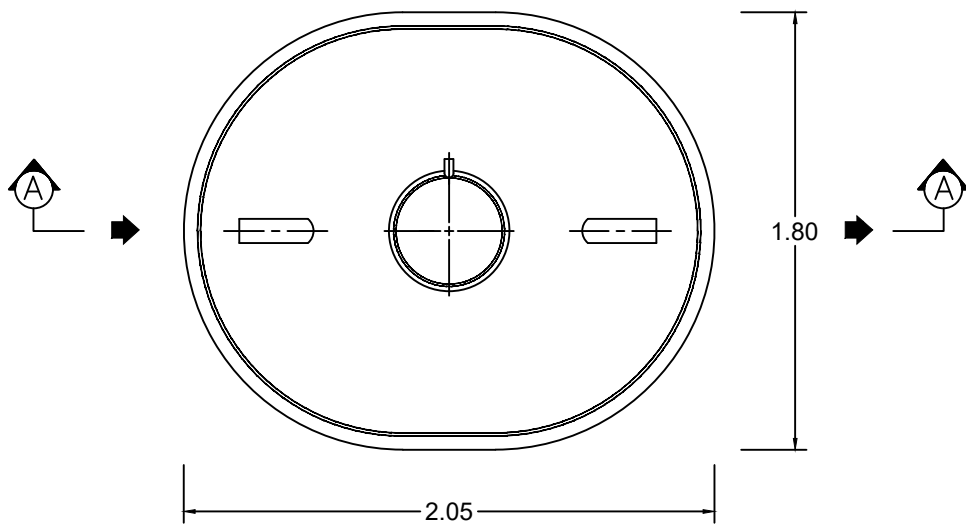


PLAN VIEW

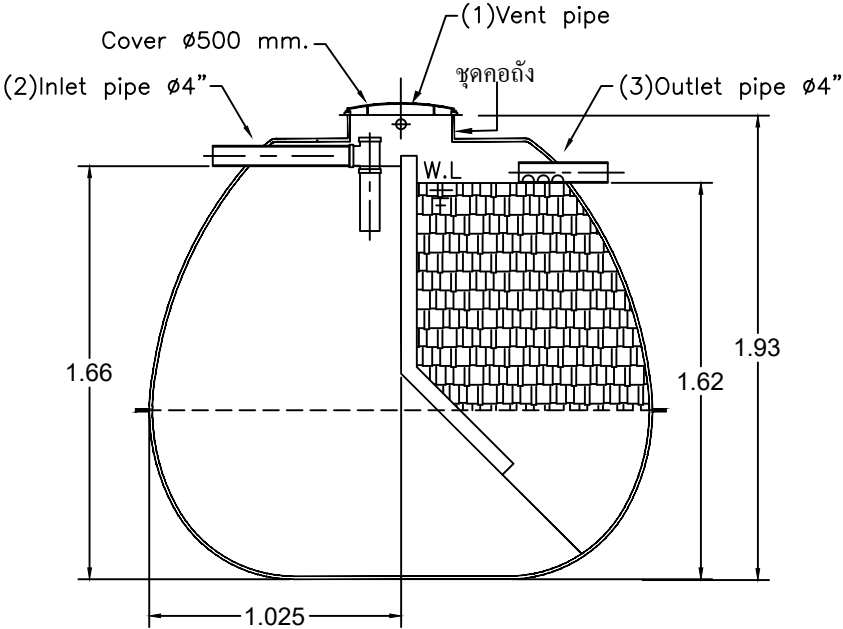

SECTION A-A

UNCONTROLLED DOCUMENT

Client		โครงการ อาคารพักอาศัยสุขุมวิท 65			
Title		STAR TANK MODEL CFS-3500L For Factory			Scale NTS.
Drawn Chonticha	Date 9-10-61	Approved <i>Wanna</i>	Date 9-10-61	Drawing No. Fac_223-1/61	Rev. Rev.0

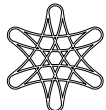

PROUD
ASIA