


Tolerance

<3.00	±0.01
>3.00	±0.02


UNIT = METER

FM-DD-04

STAR TANK MODEL PS-2340A

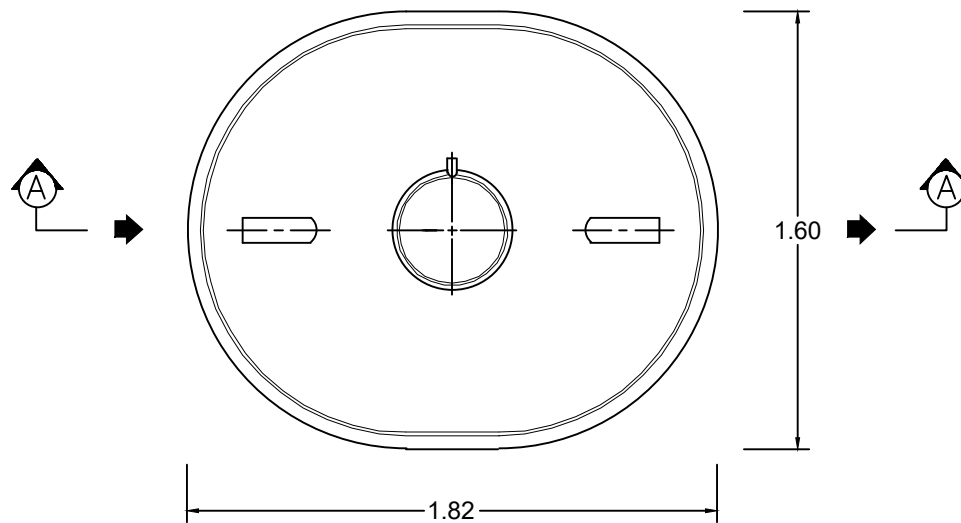

PLAN VIEW

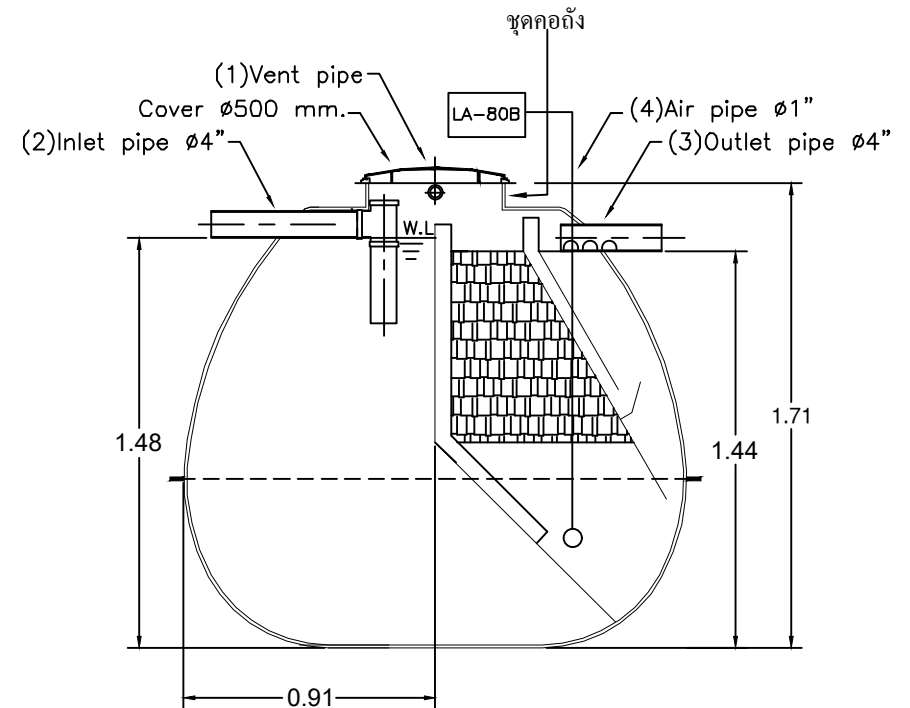

SECTION A-A

UNCONTROLLED DOCUMENT

Client		โครงการ ลาดพร้าว 48			
Title		STAR PS-2340A For Factory			Scale NTS.
Drawn Chonticha	Date 11-2-62	Approved <i>W. W.</i>	Date 11-2-62	Drawing No. Fac_032-2/62	Rev. Rev.0

