


Tolerance

<3.00	±0.01
>3.00	±0.02

UNIT = METER

FM-DD-04

STAR TANK MODEL SC-316A For Factory

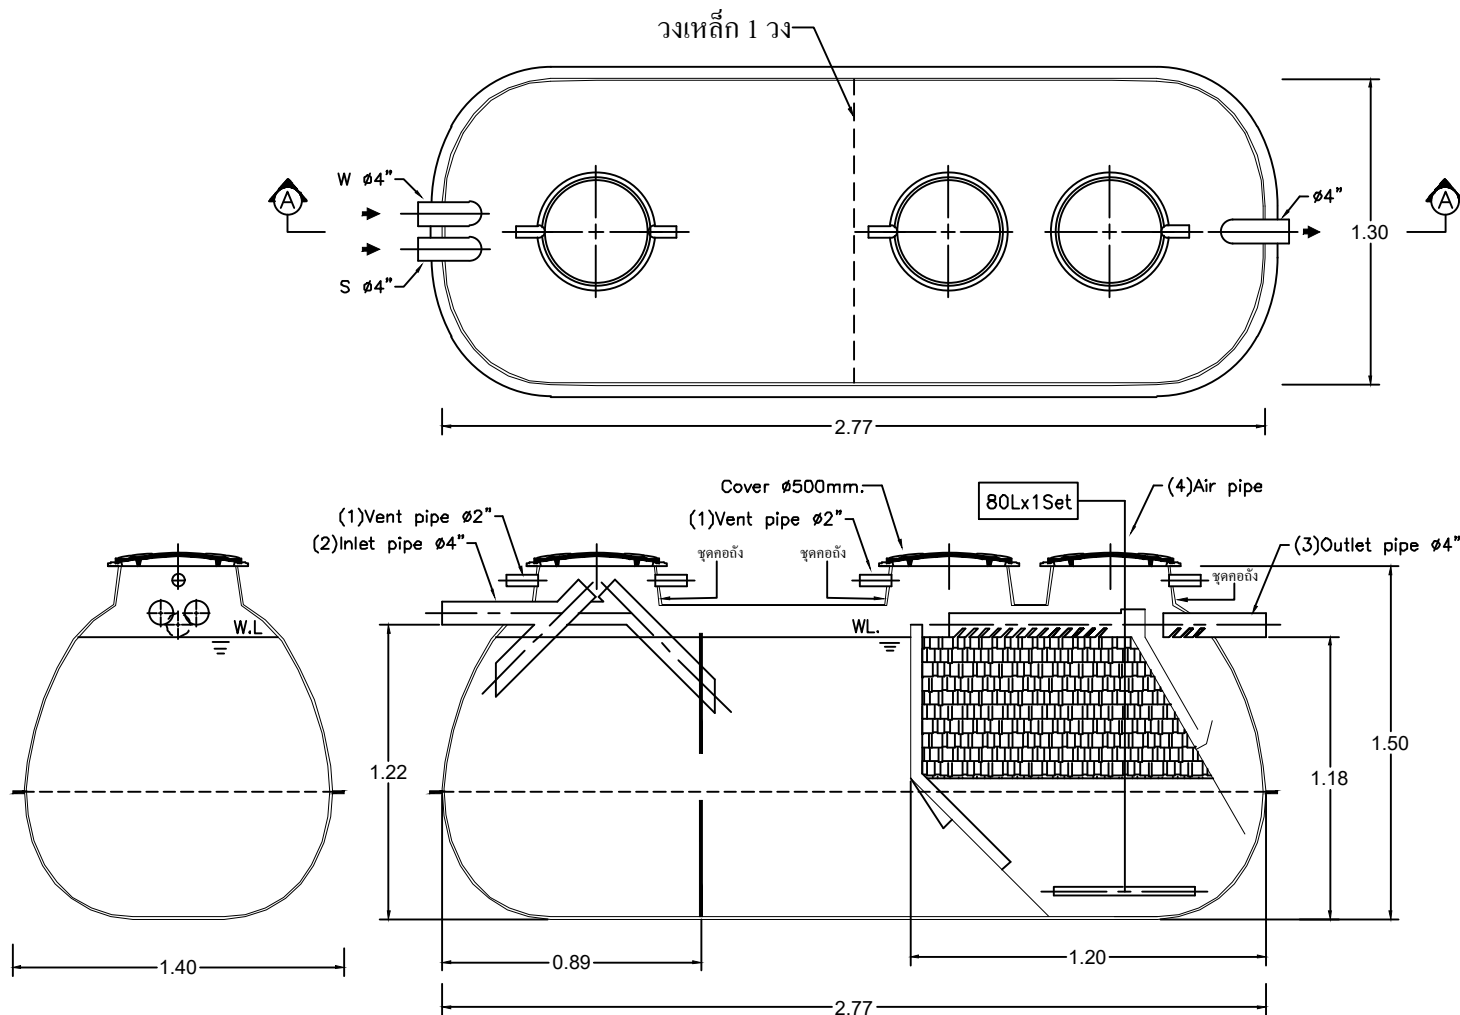

UNCONTROLLED DOCUMENT

Client		โครงการ The One Patio พัทยาเหนือ			
Title		STAR SC-316A For Factory			Scale NTS.
Drawn Chonticha	Date 2-4-62	Approved <i>[Signature]</i>	Date 2-4-62	Drawing No. Fac_068/62	Rev. Rev.0

