



Tolerance	
<3.00	±0.01
>3.00	±0.02

UNIT = METER

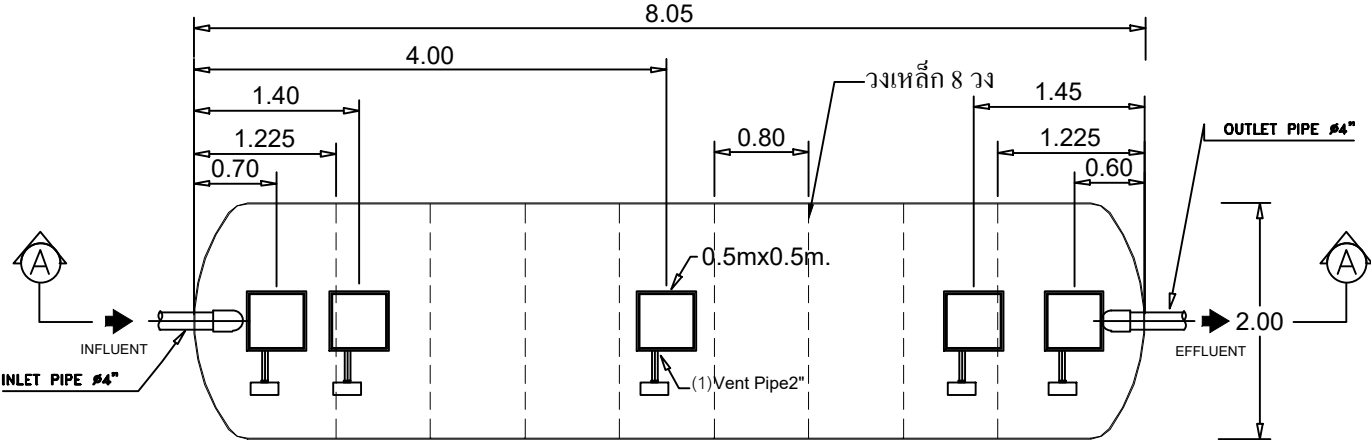

PLAN VIEW FOR FACTORY

SCALE NTS

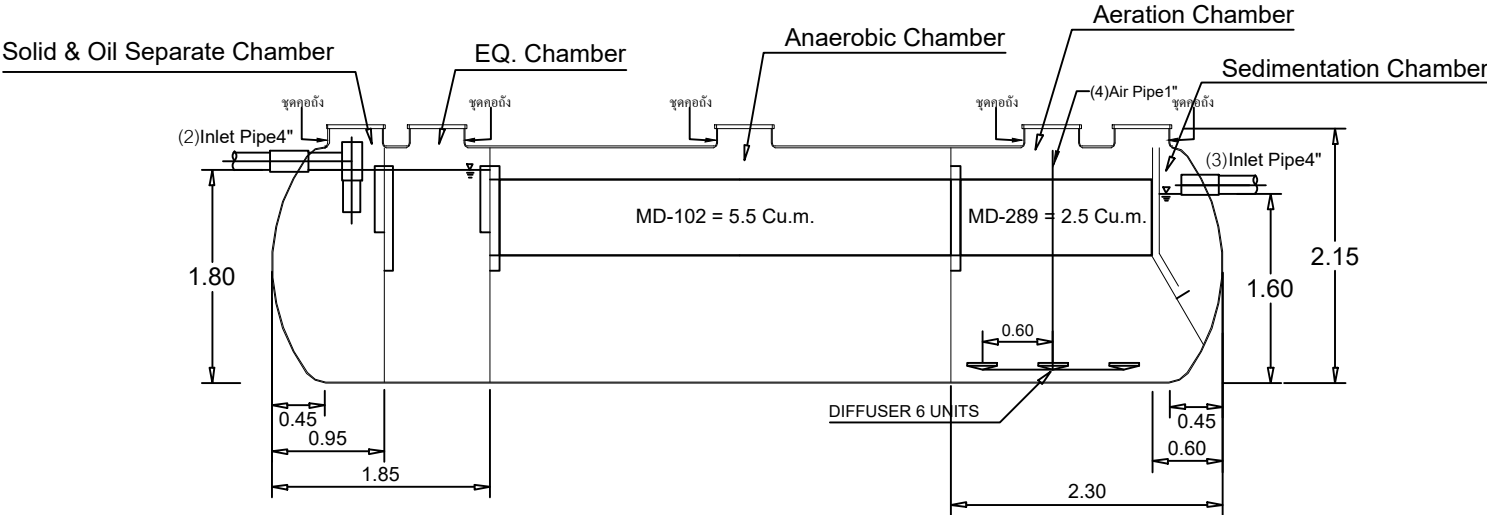

SECTION A-A

SCALE NTS

** Air Blower = 200 L/min x 2 Sets **

UNCONTROLLED DOCUMENT

Client					
SOAP WASTE					
Title				Scale	
STAR TANK MODEL C-20005-A				NTS.	
Drawn	Date	Approved	Date	Drawing No.	Rev.
Chaitanya K.	28-4-82	Wanwan	26-4-82	Fac_080/82	Rev.0

