


Tolerance

<3.00	±0.01
>3.00	±0.02




UNIT = METER

FM-DD-04

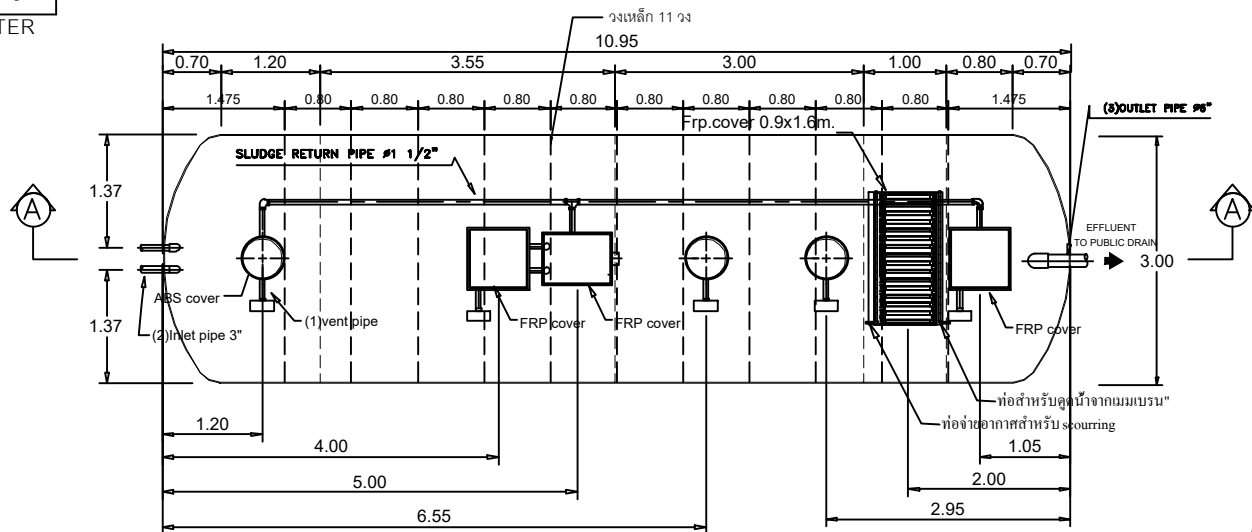

PLAN VIEW

SCALE NTS

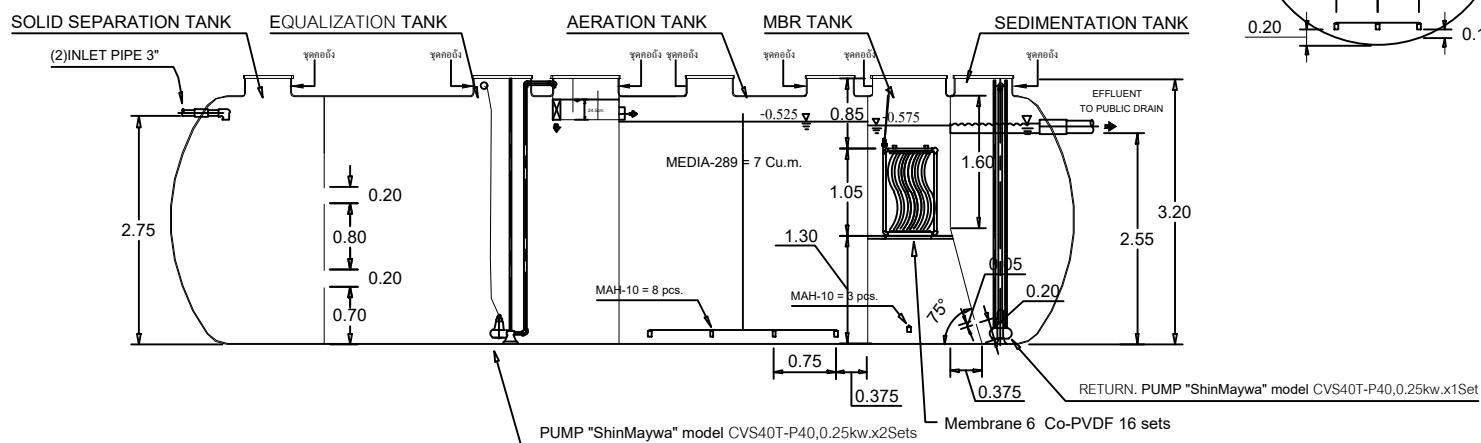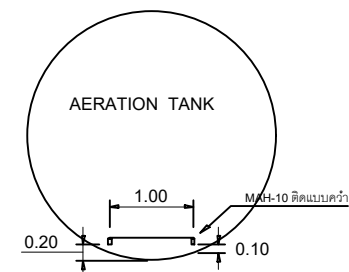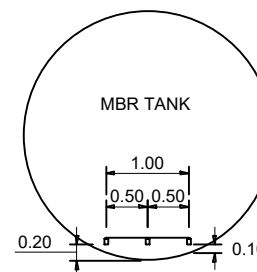


SECTION A-A

SCALE NTS

UNCONTROLLED DOCUMENT

Client		โครงการ MegaHome มุกดาหาร (บนดิน)			
Title		SA-50MBR25 For Factory			Scale NTS.
Drawn Chonticha	Date 24-5-62	Approved <i>[Signature]</i>	Date 24-5-62	Drawing No. Fac_101-1/62	Rev. Rev.0

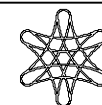

PROUD
ASIA