
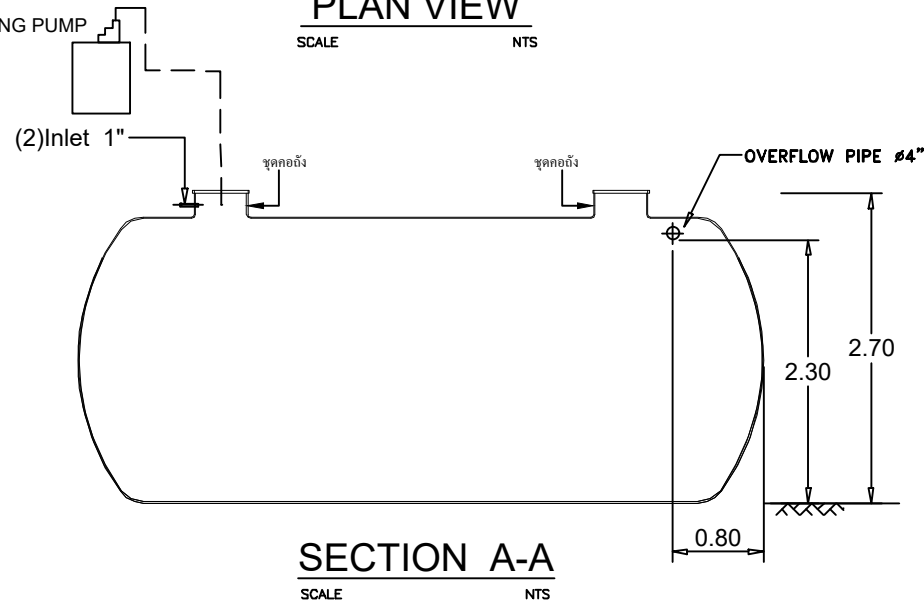


Tolerance

<3.00	±0.01
>3.00	±0.02


UNIT = METER

FM-DD-04

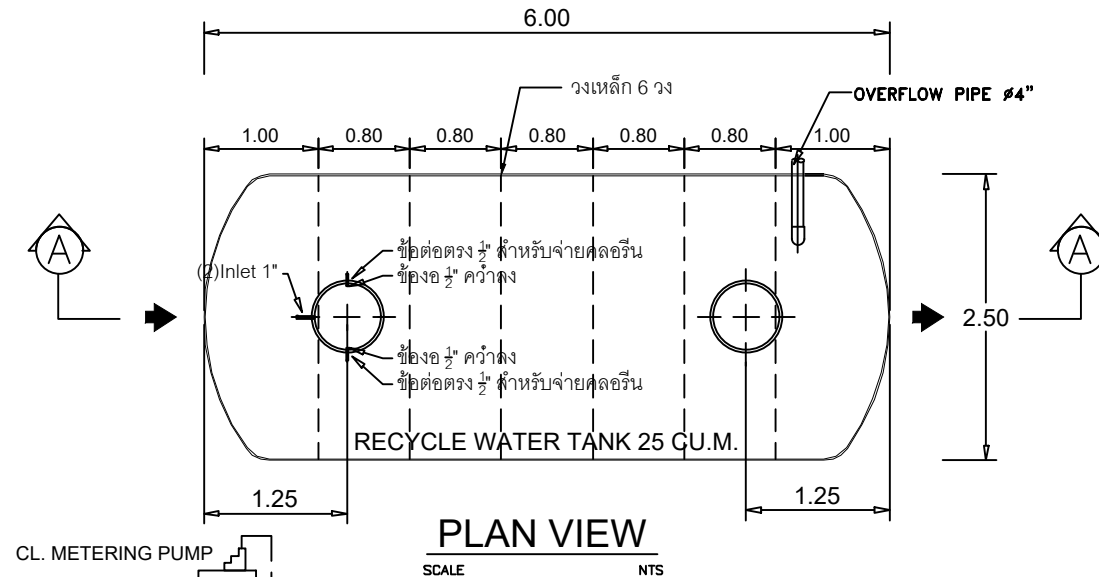

UNCONTROLLED DOCUMENT

Client		โครงการ MegaHome มุกดาหาร			
Title		SWO-2525 For Factory			Scale NTS.
Drawn	Date	Approved	Date	Drawing No.	Rev.
Chonticha	24-5-62	<i>Wanme</i>	24-5-62	Fac_101-2/62	Rev.0

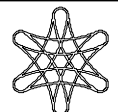

PROUD
ASIA