


Tolerance	
<3.00	±0.01
>3.00	±0.02

UNIT = METER

STAR TANK
MODEL SS-7172A For Factory

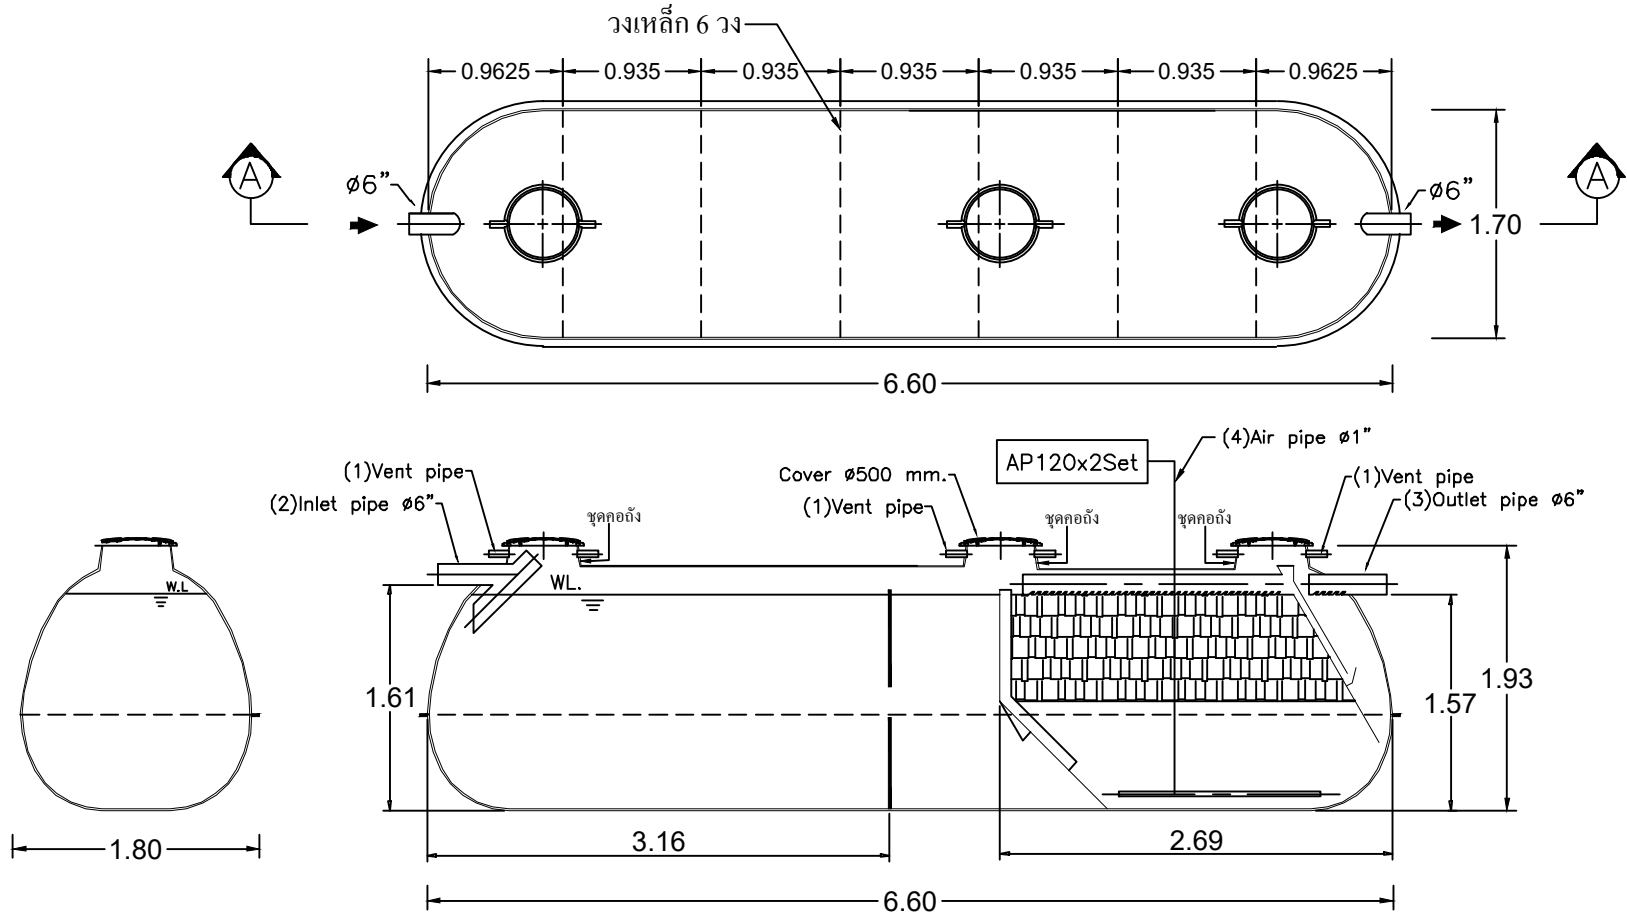

SECTION A-A

UNCONTROLLED DOCUMENT

Client โครงการ เดอะไฮลิ์สอร์ท (อาคารสปา)					
Title STAR SS-7172A For Factory				Scale NTS.	
Drawn Chonticha	Date 30-5-62	Approved <i>[Signature]</i>	Date 30-5-62	Drawing No. Fac_105/62	Rev. Rev.0

