


Tolerance

<3.00	±0.01
>3.00	±0.02


UNIT = METER

FM-DD-04

STAR TANK MODEL PS-2340A

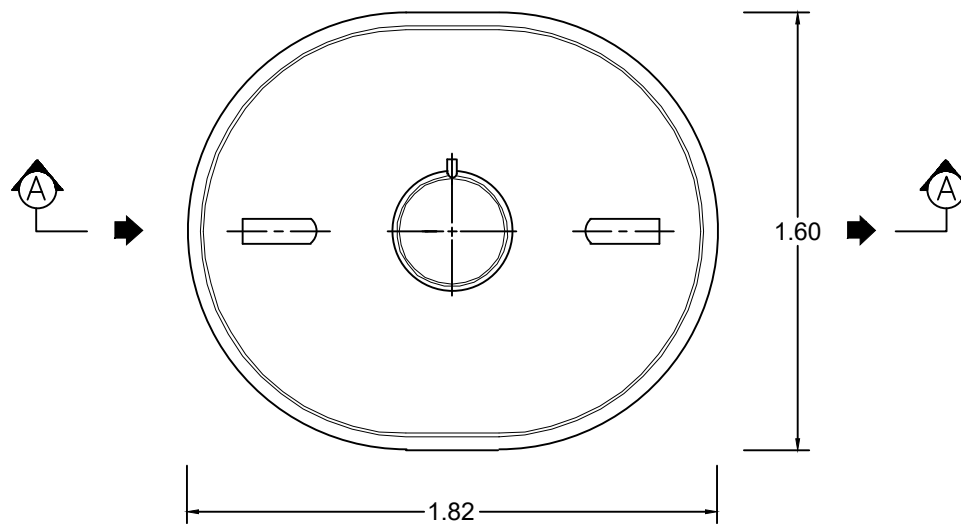


PLAN VIEW

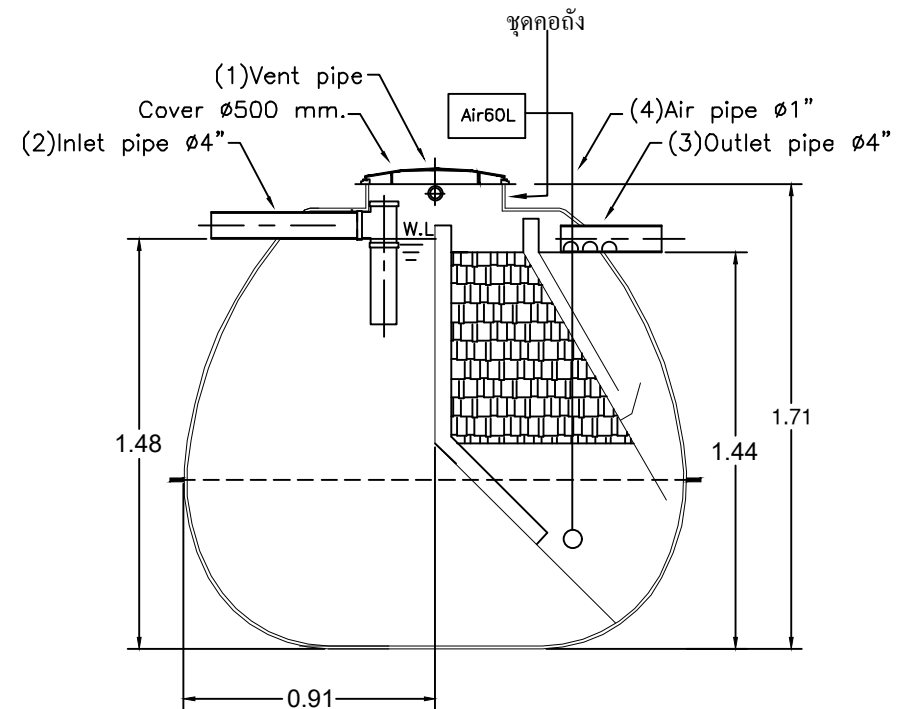

SECTION A-A

UNCONTROLLED DOCUMENT

Client		โครงการ ต่อเติมออฟฟิศ EXCON ดึกใหม่			
Title		STAR PS-2340A For Factory			Scale NTS.
Drawn Chonticha	Date 31-10-62	Approved <i>Wanme</i>	Date 31-10-62	Drawing No. Fac_225/62	Rev. Rev.0

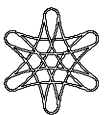

PROUD
ASIA