

Tolerance


<3.00 ±0.01

>3.00 ±0.02

UNIT = METER

UNCONTROLLED DOCUMENT


STAR WATER STORAGE TANK (UNDERGROUND)

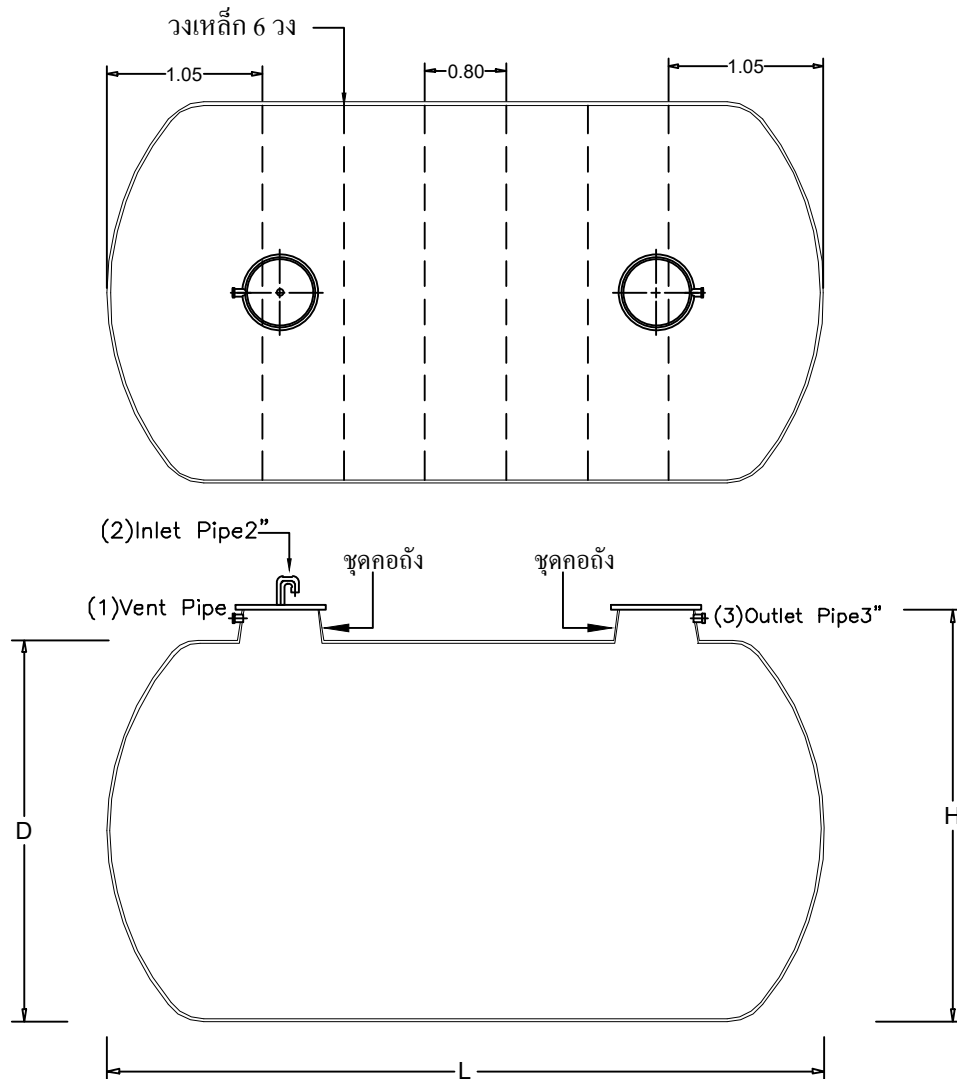

SPECIFICATION

MODEL	LENGTH (m.)	HEIGHT (m.)	DIAMETER (m.)	COVER (m.)	INLET (inc.)	OUTLET (inc.)	AIR VENT (inc.)
SW-2017	6.10	2.15	2.00	Ø0.50	Ø2"	Ø3"	Ø2"

Client				โครงการ โรงเรียนบ้านคลองมือไพร 1 จ.ชลบุรี		
Title				SW-2017 For Factory		Scale NTS.
Drawn	Date	Approved	Date	Drawing No.	Rev.	
Cholticha K.	17-3-63	<i>Wanwan</i>	17-3-63	Fac_045-1/63	Rev.0	

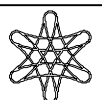

**PROUD
ASIA**