


Tolerance

<3.00	±0.01
>3.00	±0.02

UNIT = METER

FM-DD-04


STAR TANK MODEL SS-327A

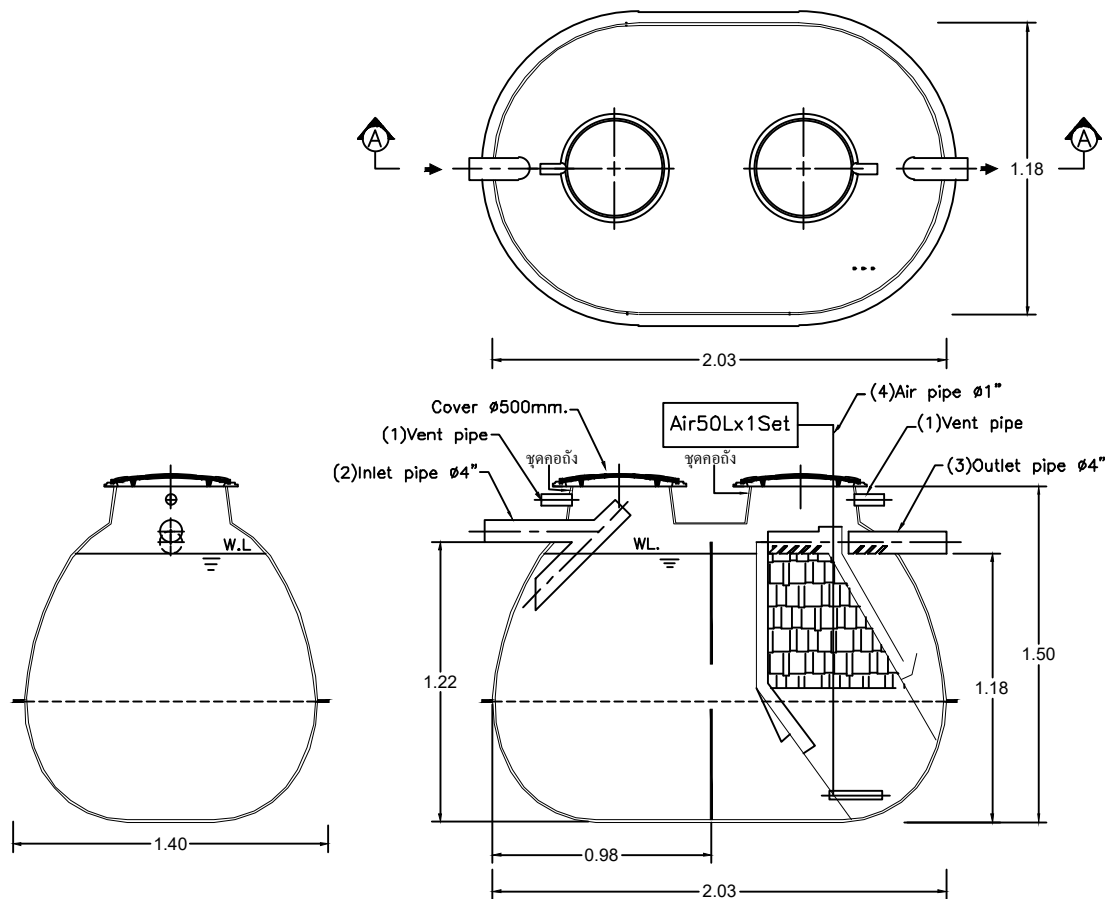

SECTION A-A

UNCONTROLLED DOCUMENT

Client โครงการ The Serene Resort (Villas 2 Bed)					
Title STAR SS-327A For Factory				Scale NTS.	
Drawn Chonticha	Date 22-5-63	Approved <i>Wanna</i>	Date 22-5-63	Drawing No. Fac_082/63	Rev. Rev.0

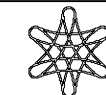

PROUD
ASIA