


Tolerance

<3.00	±0.01
>3.00	±0.02

UNIT = METER

FM-DD-04

STAR TANK MODEL SS-327A

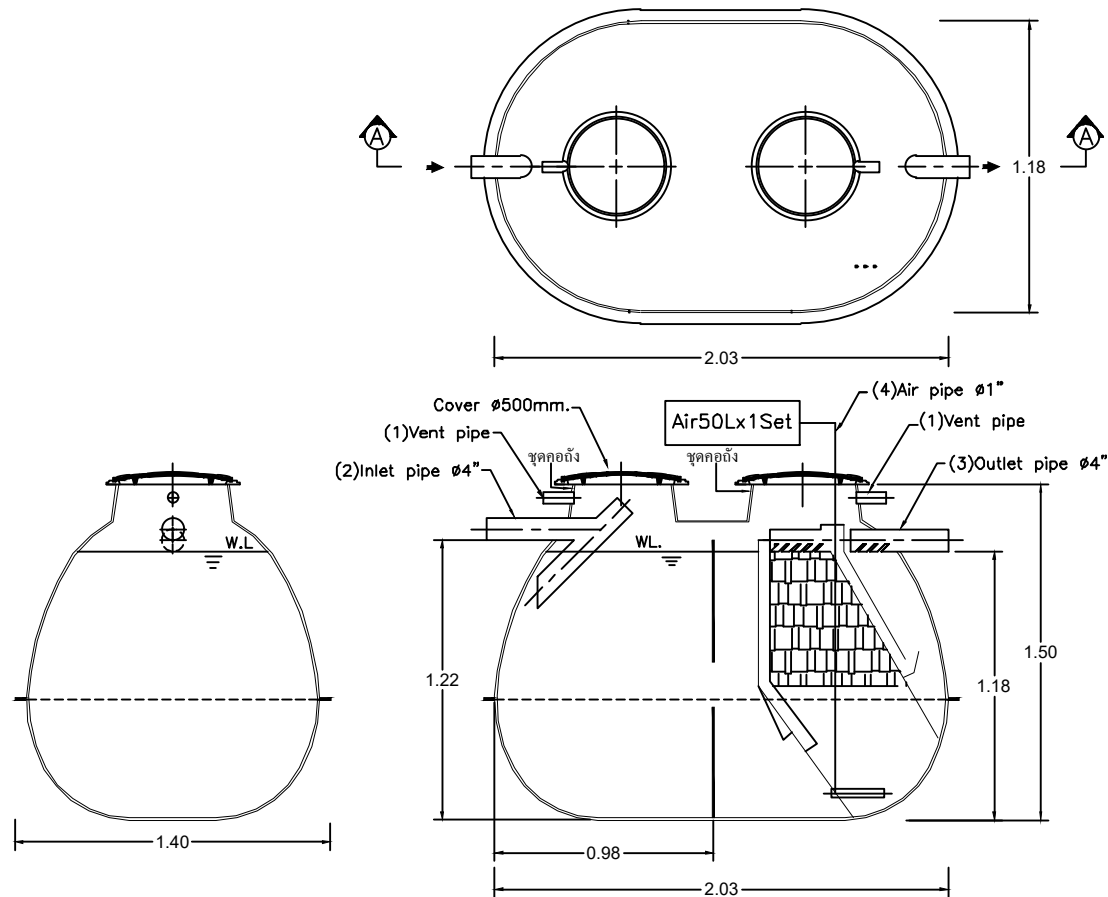

UNCONTROLLED DOCUMENT

Client โครงการ The Serene Resort (President Villas)					
Title STAR SS-327A For Factory				Scale NTS.	
Drawn Chonticha	Date 22-5-63	Approved <i>Wanna</i>	Date 22-5-63	Drawing No. Fac_083/63	Rev. Rev.0

