


Tolerance	
<3.00	±0.01
>3.00	±0.02

UNIT = METER

STAR WATER STORAGE TANK (UNDERGROUND)

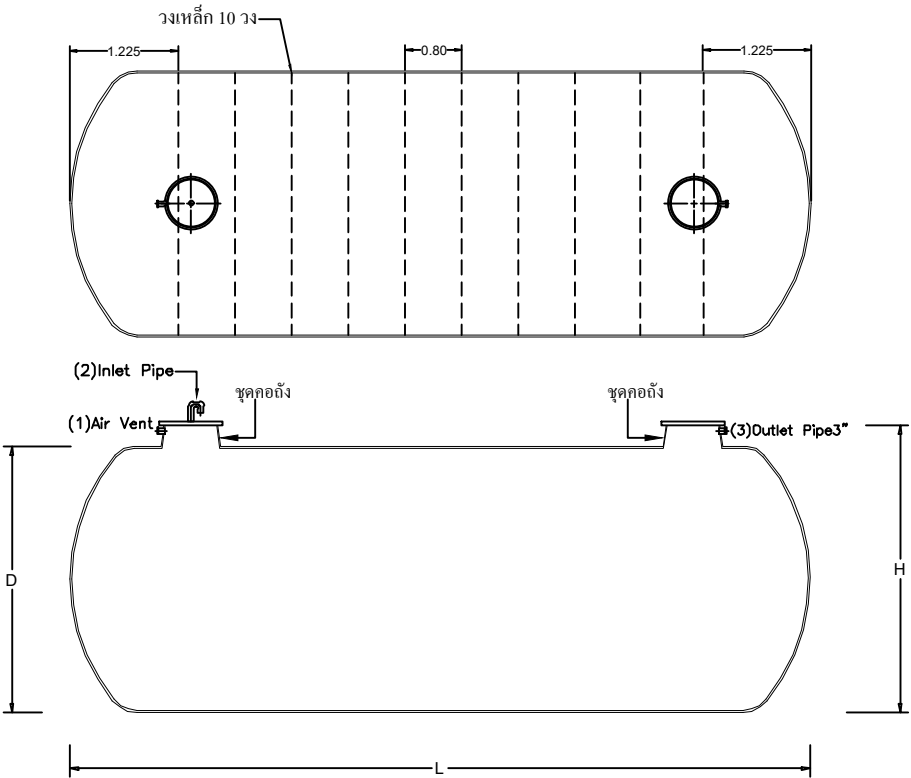

SPECIFICATION

MODEL	CAPACITY (Cu.m.)	LENGTH (m.)	HEIGHT (m.)	DIAMETER (m.)	COVER (m.)	INLET (inc.)	OUTLET (inc.)	AIR VENT (inc.)
SW-3060	60.0	9.65	3.20	3.00	Ø0.50	Ø3"	Ø3"	Ø2"

UNCONTROLLED DOCUMENT

Client						โครงการ ถังเก็บน้ำใต้ดิน 60 ลบ.ม. กองปราบปราม		
Title						SW-3060 For Factory		Scale NTS.
Drawn	Date	Approved	Date	Drawing No.	Rev.			
Chaiticha K.	27-6-63	Wanna	27-6-63	Fac_112/63	Rev.0			

