


Tolerance	
<3.00	±0.01
>3.00	±0.02

UNIT = METER

STAR WATER STORAGE TANK MODEL SWTV-209

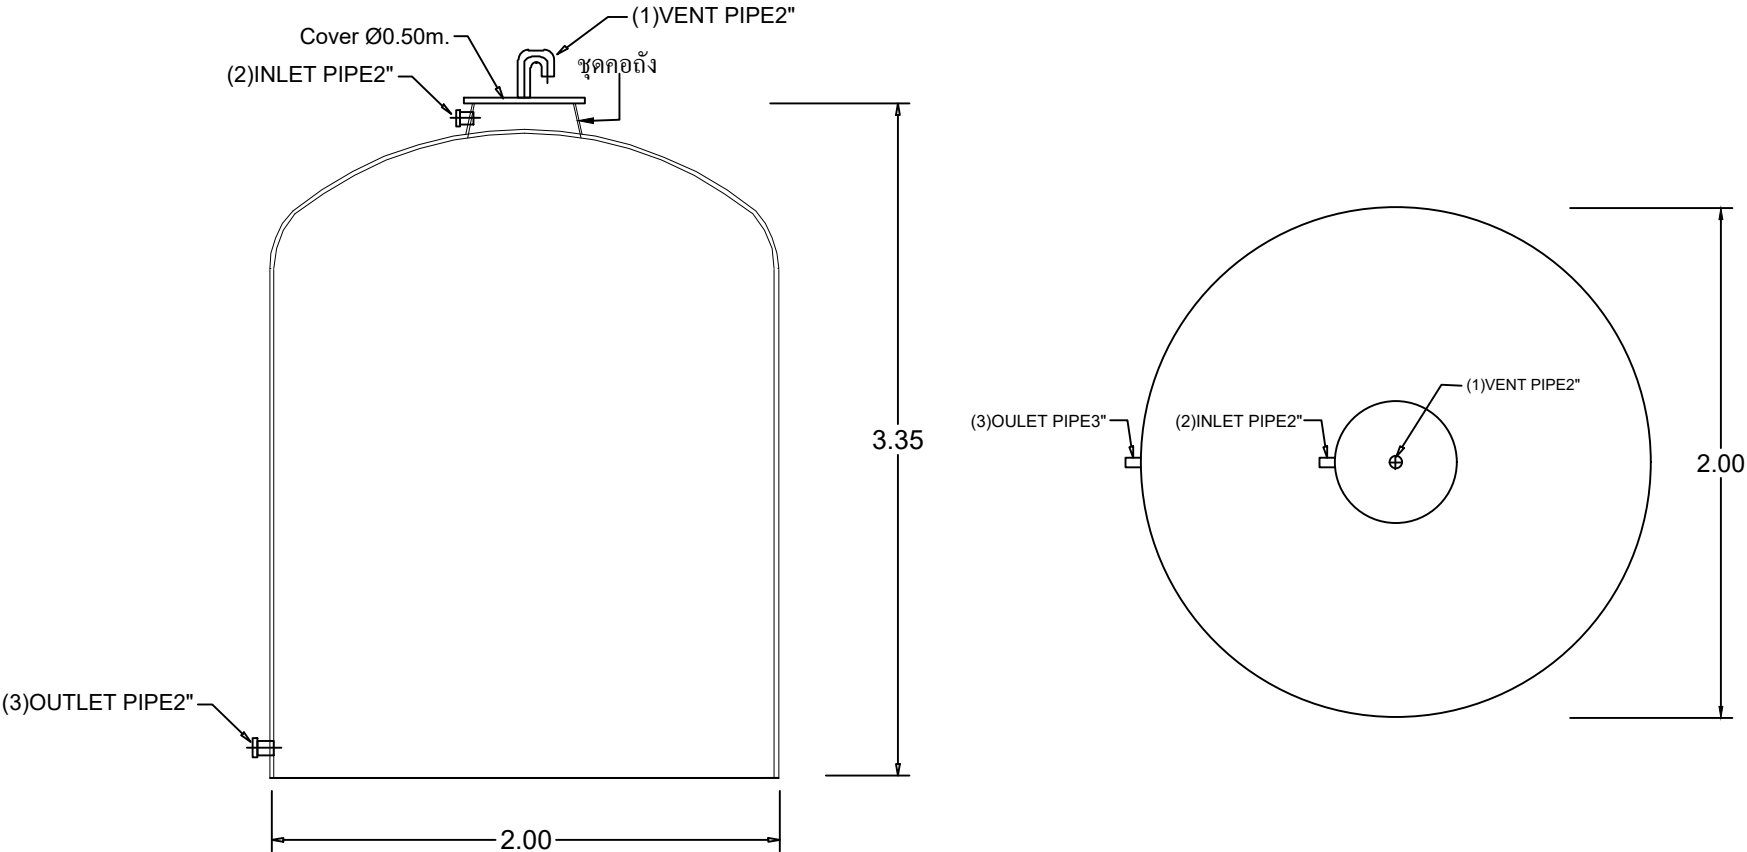

UNCONTROLLED DOCUMENT

Client		โครงการ แพลตทางหลวง2 จ.ชลบุรี			
Title				Scale	
STAR WATER TANK MODEL SWTV-209				NTS.	
Drawn	Date	Approved	Date	Drawing No.	Rev.
Chonticha	29-7-63	<i>Wanna</i>	29-7-63	Fac_124-3/63	Rev.0

