


Tolerance

<3.00	±0.01
>3.00	±0.02

UNIT = METER

UNCONTROLLED DOCUMENT

STAR WATER STORAGE TANK (UNDERGROUND)

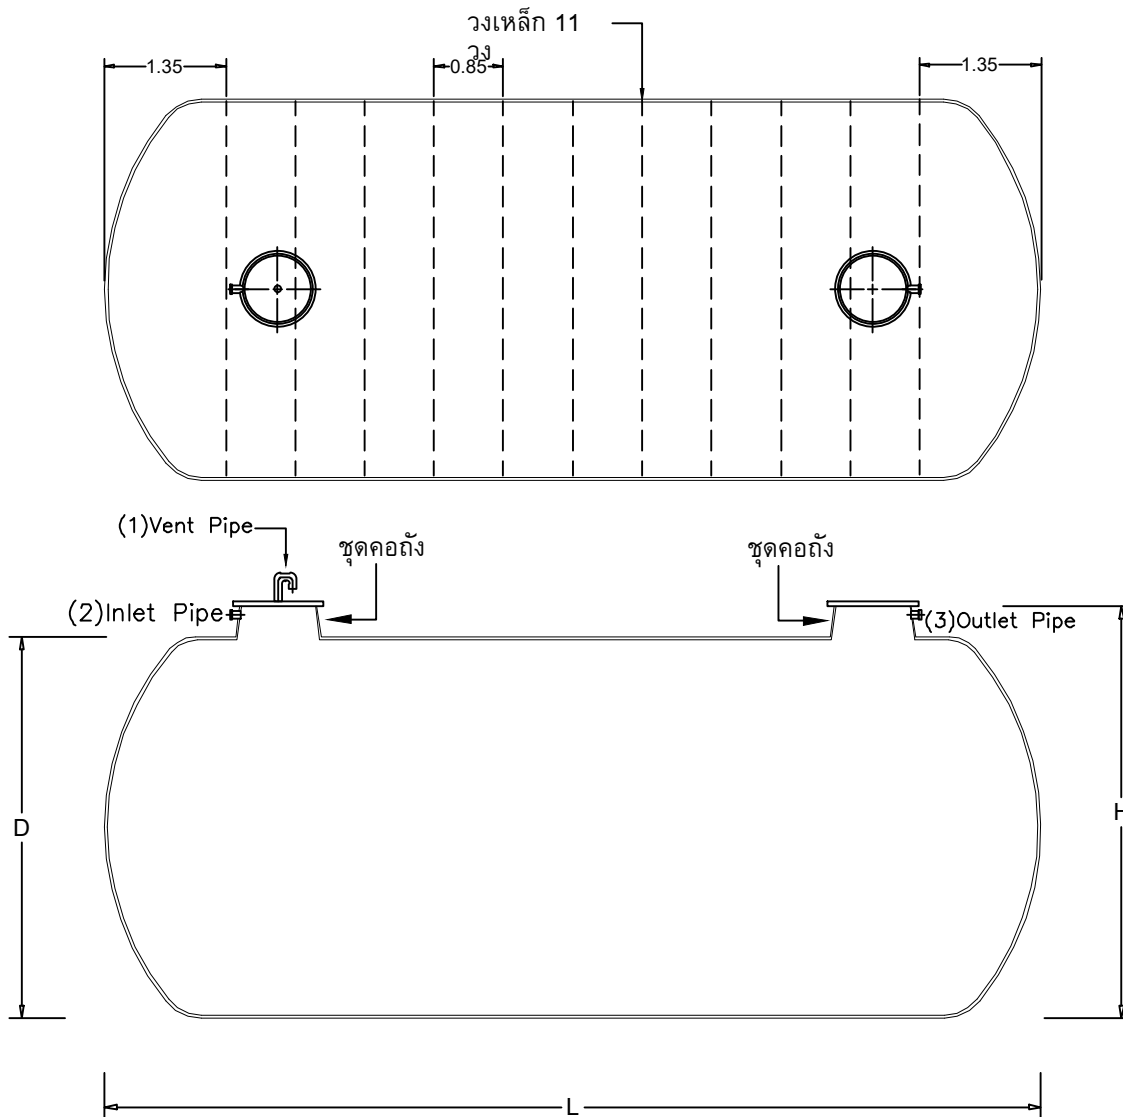

SPECIFICATION

MODEL	LENGTH (m.)	HEIGHT (m.)	DIAMETER (m.)	COVER (m.)	INLET (inc.)	OUTLET (inc.)	AIR VENT (inc.)
SW-2550	11.20	2.70	2.50	Ø0.50	Ø3"	Ø3"	Ø2"

Client โครงการ สวนสาธารณะชายหาดบางพระ จ.ชลบุรี					Scale NTS.	
Title SW-2550 For Factory						
Drawn Cholticha K.	Date 17-9-63	Approved 	Date 17-9-63	Drawing No. Fac_153/63	Rev. Rev.0	