


Tolerance

<3.00	±0.01
>3.00	±0.02


UNIT = METER

FM-DD-04

STAR TANK MODEL PGT-2340

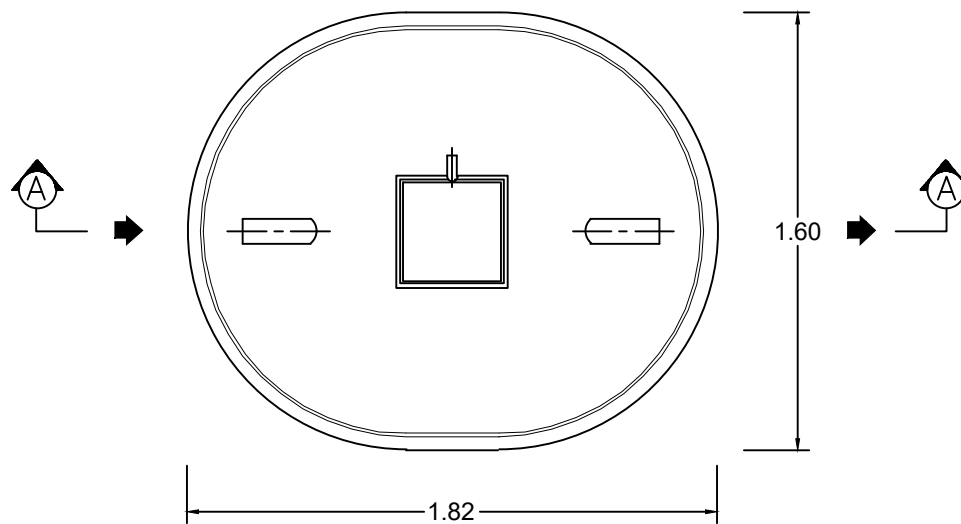


PLAN VIEW

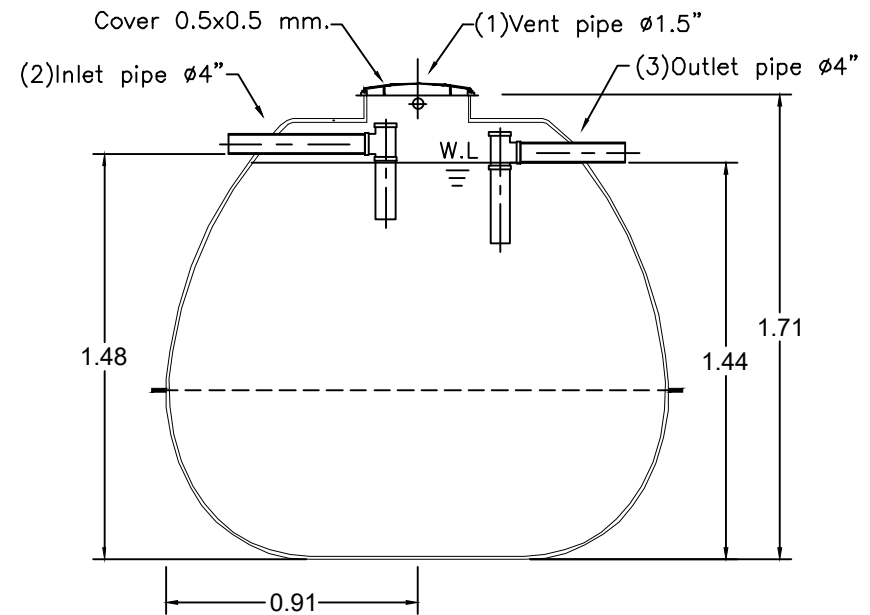

SECTION A-A

UNCONTROLLED DOCUMENT

Client		โครงการ เรือนจำสุราษฎร์ธานี			
Title		STAR PGT-2340 For Factory			Scale NTS.
Drawn Chonticha	Date 1-10-63	Approved <i>Wanun</i>	Date 1-10-63	Drawing No. Fac_168-6/63	Rev. Rev.0

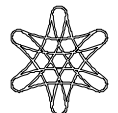

PROUD
ASIA