


Tolerance	
<3.00	±0.01
>3.00	±0.02

UNIT = METER

STAR WATER STORAGE TANK MODEL SWTV-2010

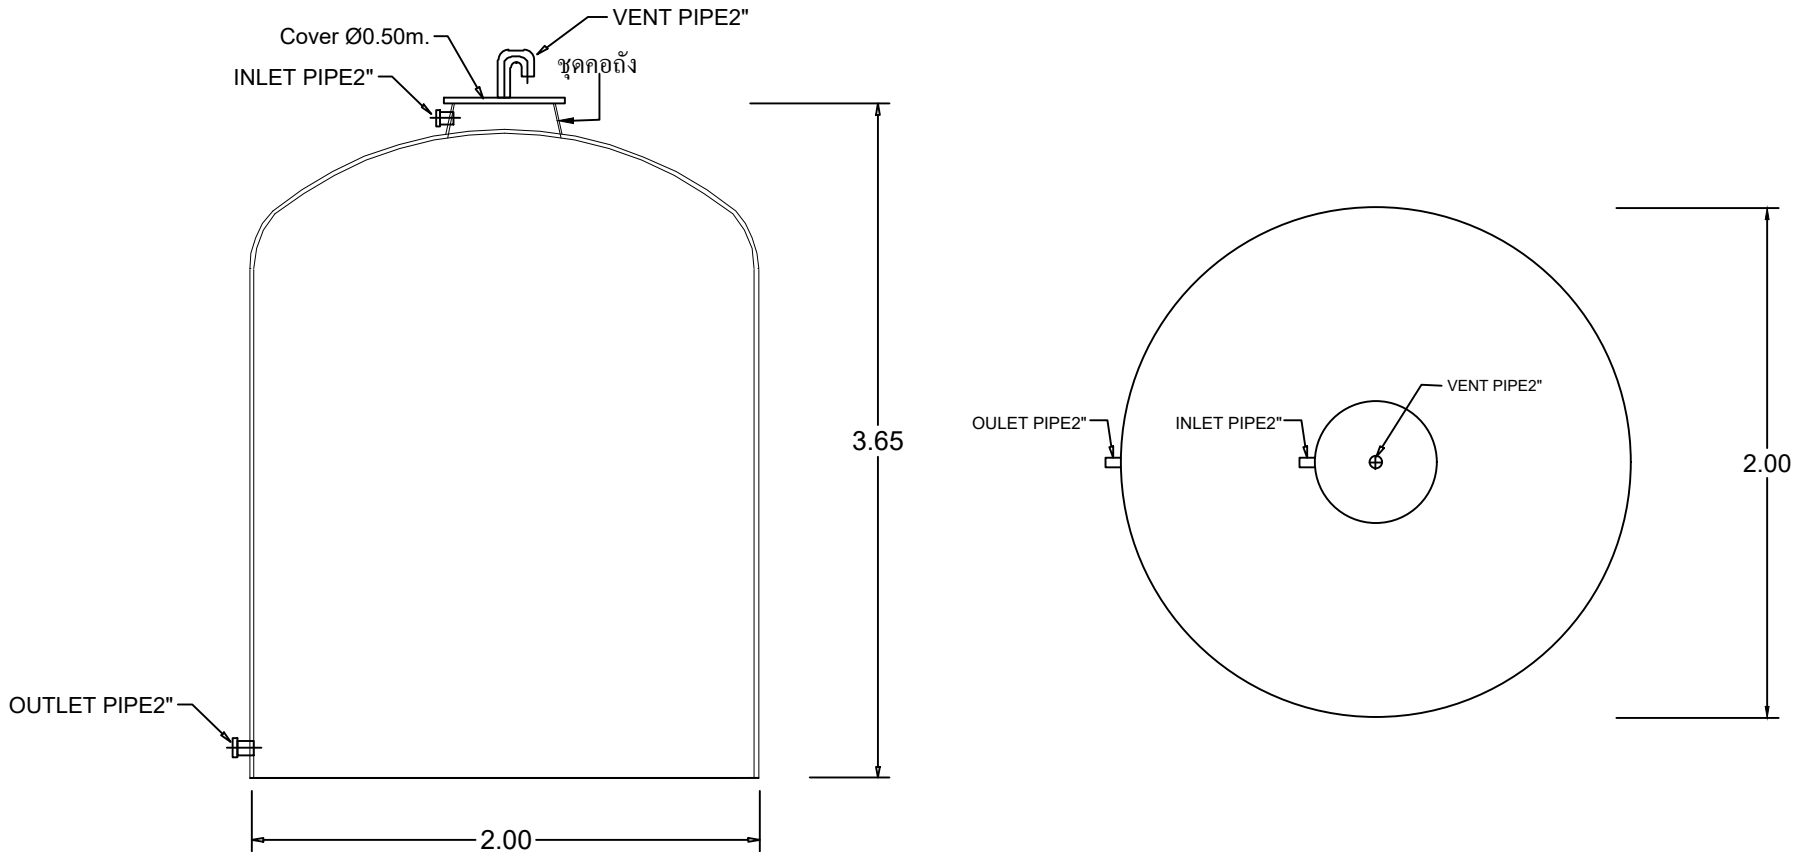

UNCONTROLLED DOCUMENT

Clientโครงการ โรงแรมโขงชีวา จ.นครพนม					
TitleSTAR WATER TANK MODEL SWTV-2010				ScaleNTS.	
DrawnChonticha	Date3-12-63	Approved	Date3-12-63	Drawing No.Fac_202-4/63	Rev.Rev.0

