




Tolerance	
<3.00	±0.01
>3.00	±0.02
UNIT = METER	

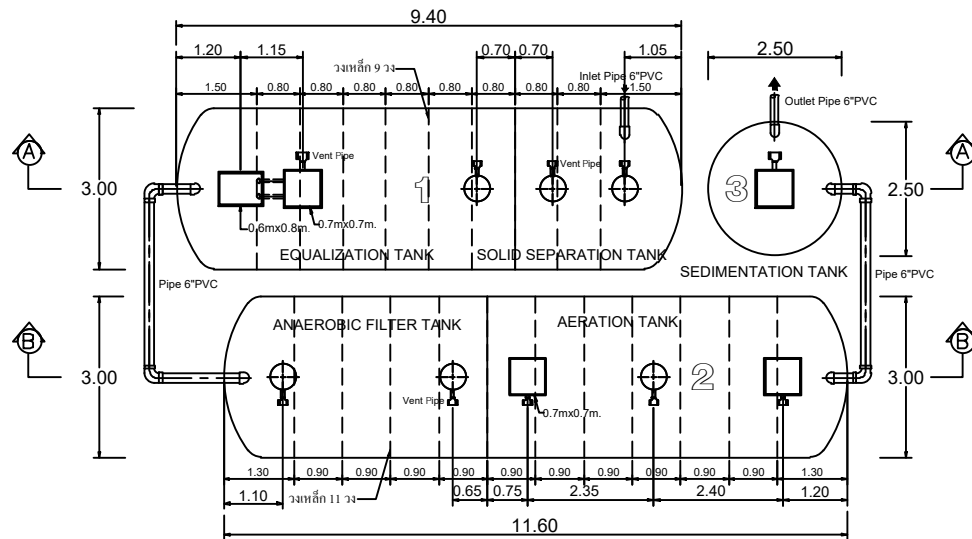

STAR SA-60800E PLAN VIEW

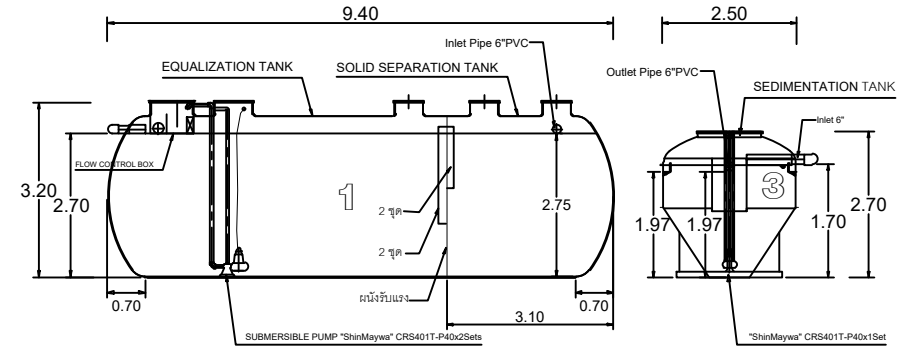

SECTION A-A

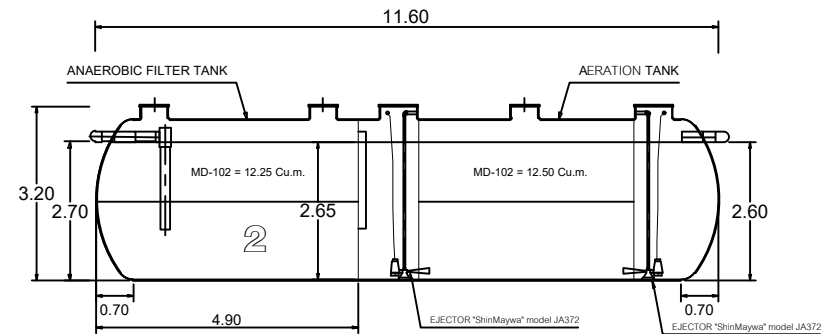

SECTION B-B

UNCONTROLLED DOCUMENT

Client		โครงการ Tesco Lotus ชะอำ จ.เพชรบุรี			
Title		STAR TANK MODEL SA-60800E			Scale NTS.
Drawn	Date	Approved	Date	Drawing No.	Rev.
Chonticha K.	28-12-63	Wanwan...	28-12-63	For_217/63	Rev.0

