

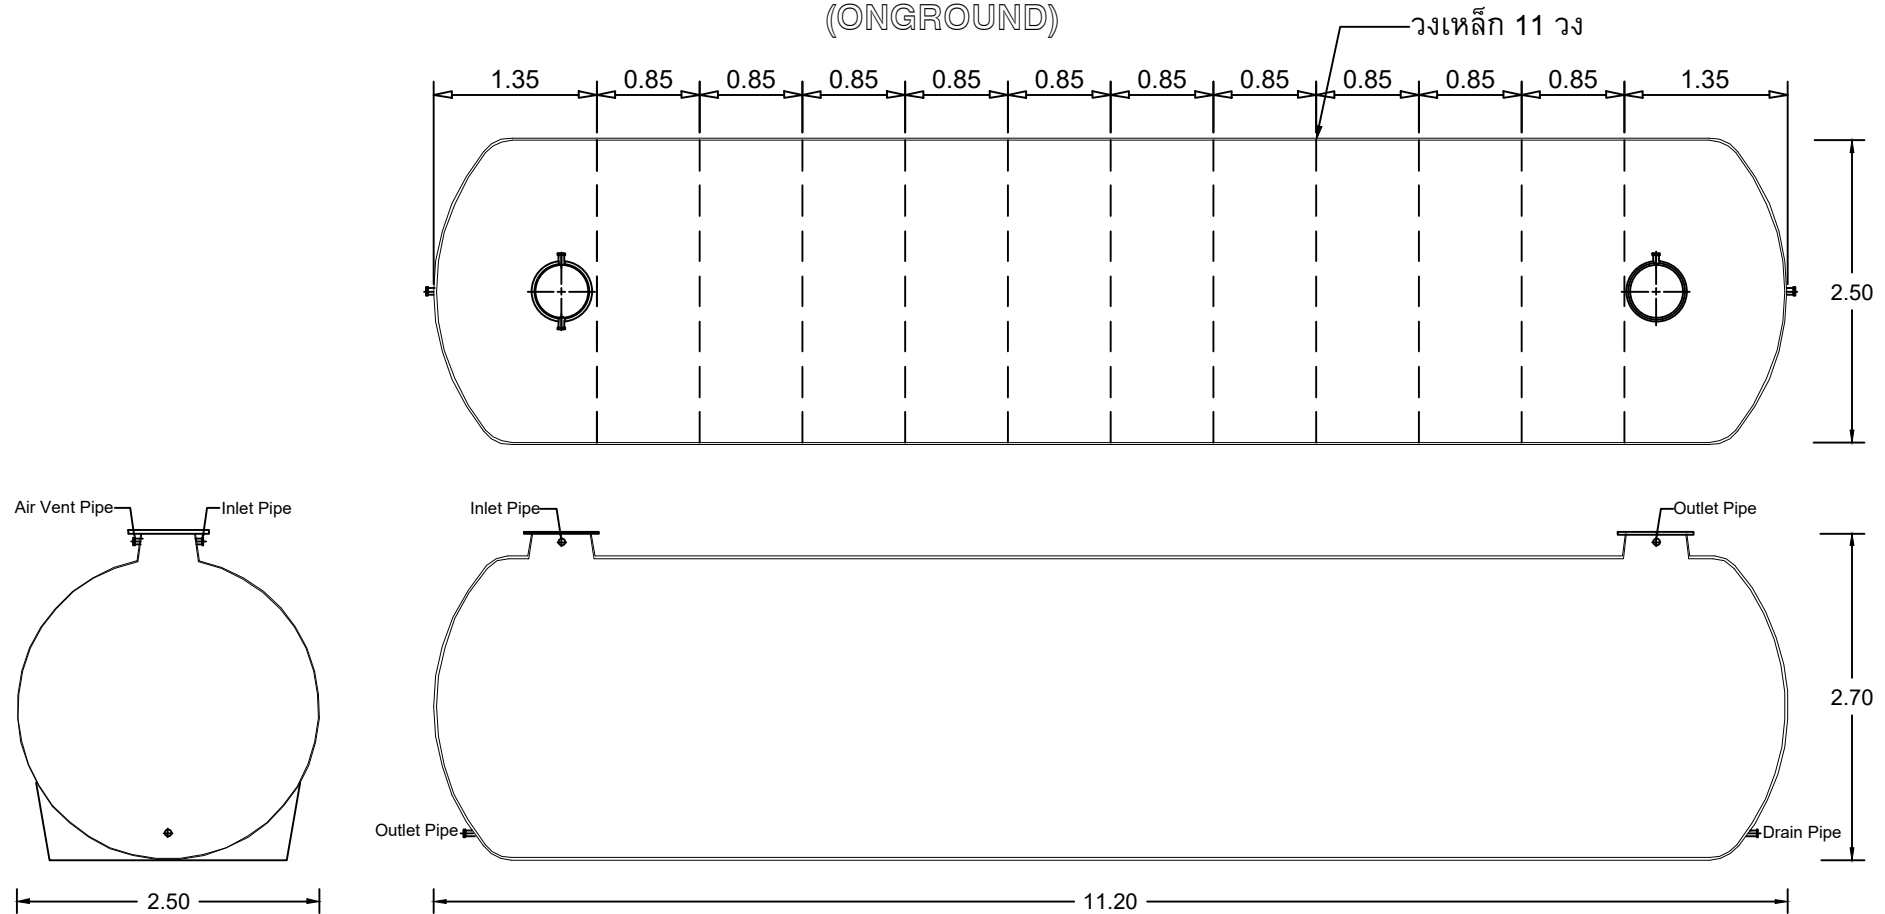
Tolerance

<3.00 ±0.01

>3.00 ±0.02

UNIT = METER

UNCONTROLLED DOCUMENT

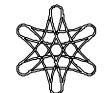
STAR WATER STORAGE TANK
(ONGROUND)

SPECIFICATION

MODEL	CAPACITY (Litres)	LENGTH (m.)	HEIGHT (m.)	DIAMETER (m.)	COVER (m.)	INLET (inc.)	OUTLET (inc.)	AIR VENT (inc.)	DRAIN (inc.)
SWO-2550	50,240	11.20	2.70	2.50	Ø0.50	Ø3"	Ø3"	Ø2"	Ø2"

FM-DD-04

Client โครงการ สวนสาธารณะบ่อดกปลาซอยชัยพฤกษ์ พัทยา						Scale NTS.	
Title SWO-2550 For Factory						Drawing No. Fac_014/64	
Drawn Chalticha K.	Date 26-1-64	Approved <i>Wanwan</i>	Date 26-1-64	Rev. Rev.0			

PROUD
ASIA